


PLAN CONCEPT AMENAJARE

MODULE/ZONE CONCEPT

- 1
- SPATIU ACOPERIT - MULTIFUNCTIONAL
- 2
- AMENAJARE ZONA MESE ACTIVITATI EXTERIOARE
- 3
- ALEI/TRASEE TIP CIRCUIT
- 4
- ZONA APA
- 5
- ZONA NISIP
- 6
- ZONA GRUP CERC DIN BUTURUGI
- 7
- SPATIU JOACA
- 8
- ZONA TREPTE/CATARARE
- 9
- STRUCTURA CENTRALA LEMN
- 10
- SPATIU VERDE LIBER

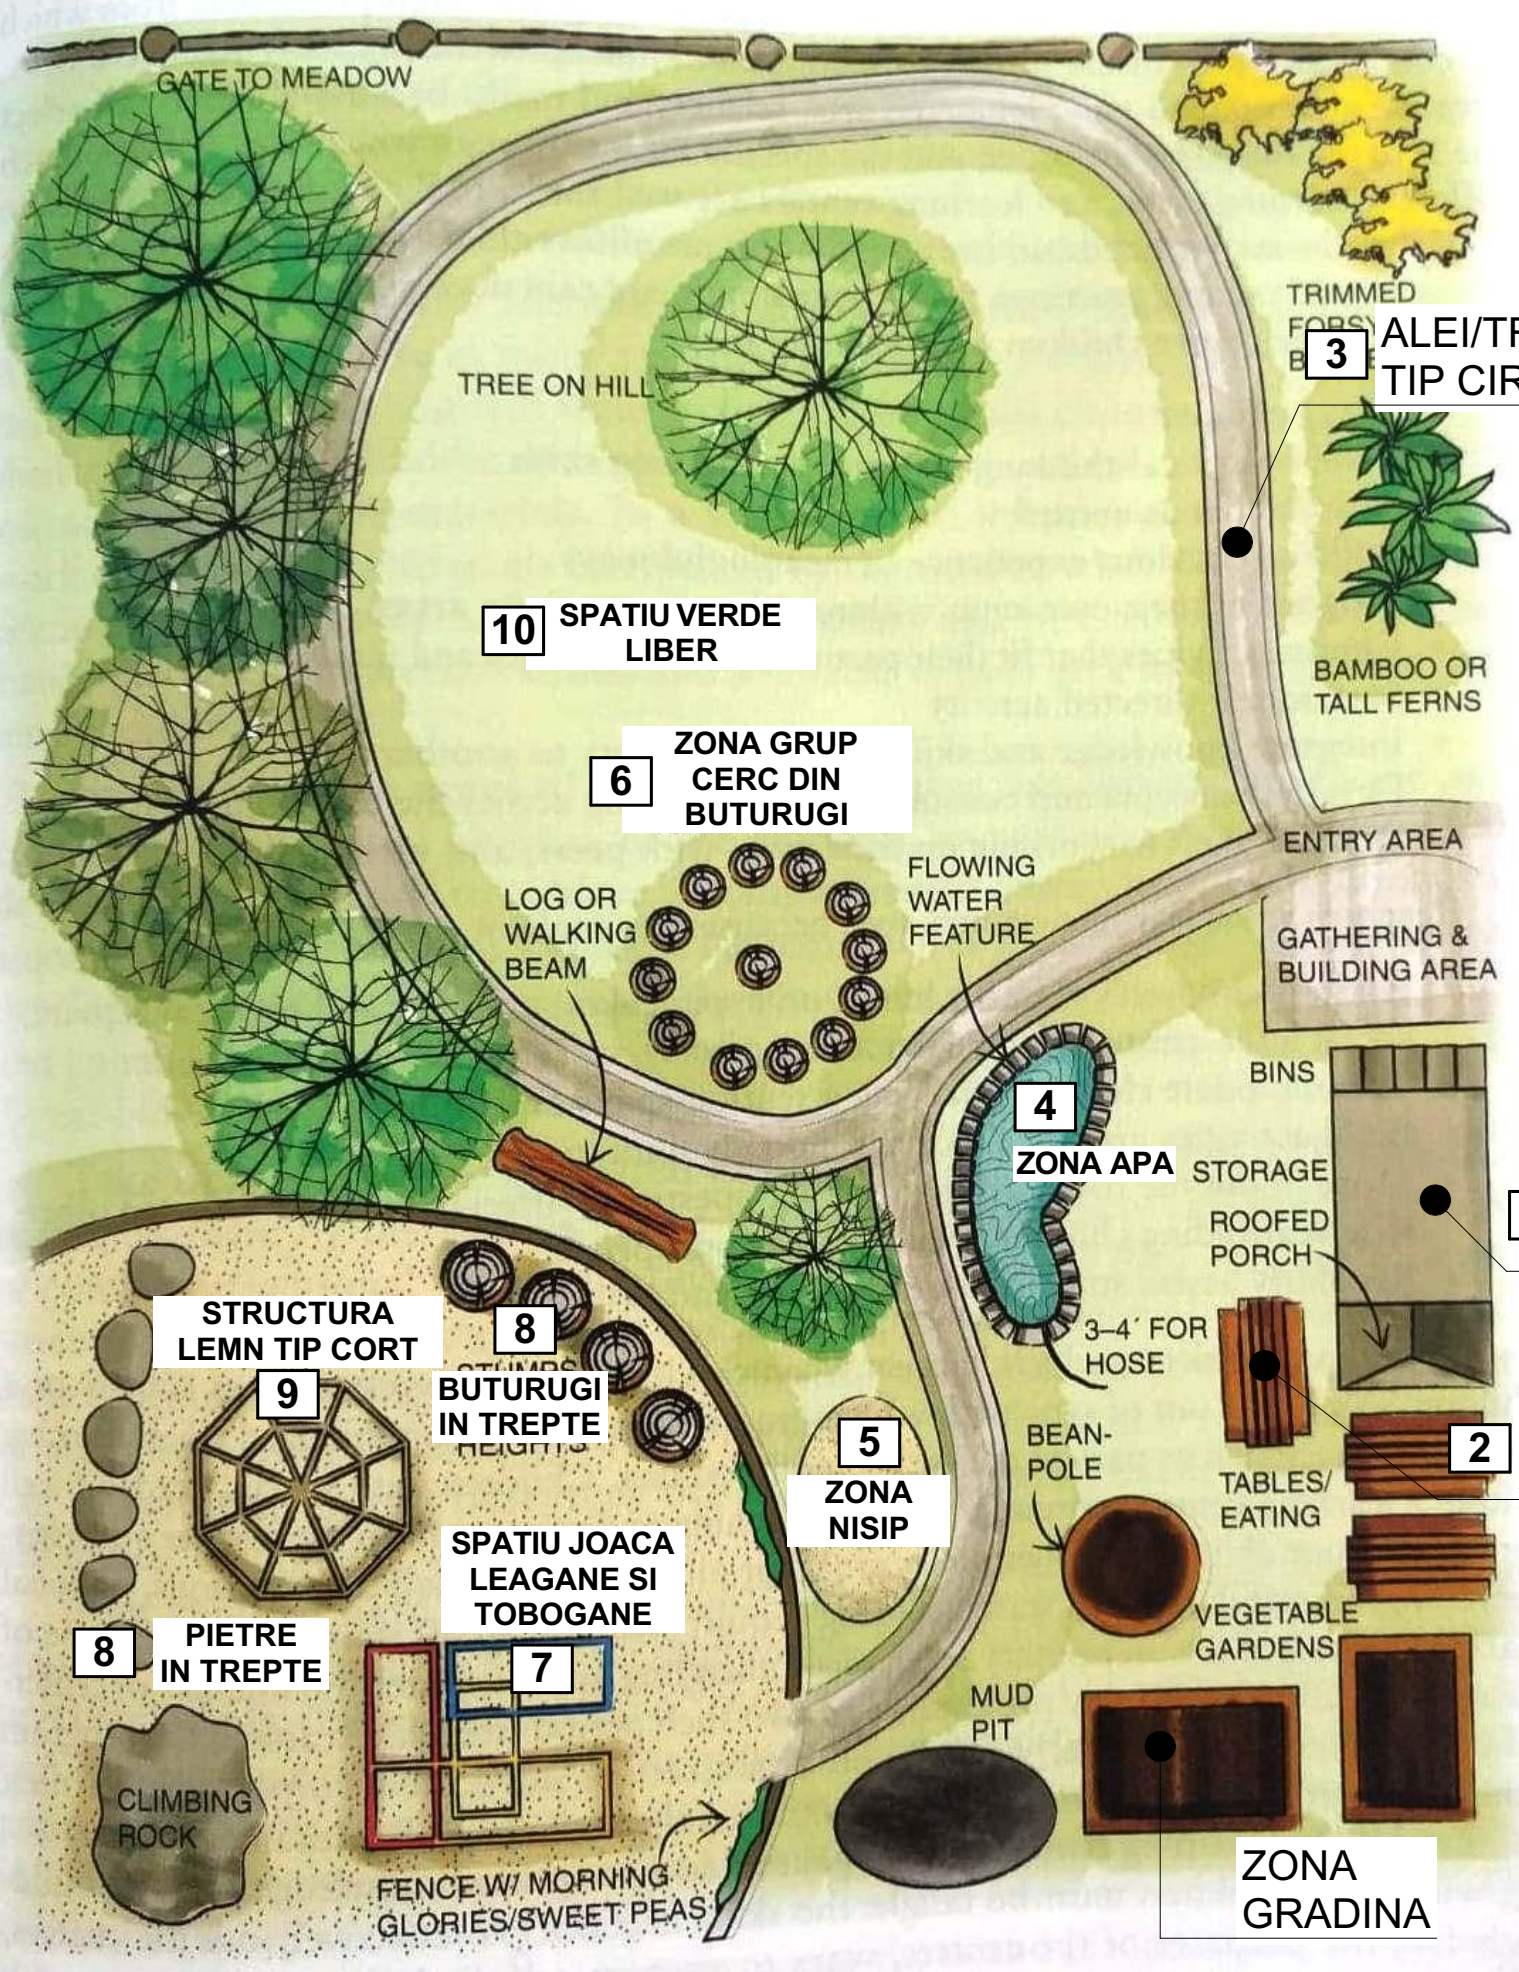

VERIFICATORI/ EXPERT		Nume		Semnătura		Cerința		REFERAT/EXPERTIZA NR./DATA					
Proiectant:								Beneficiar:					
		PODEANU A. SANDRA-MIHAELA						GRADINITA CU PROGRAM PRELUNGIT SI CAMIN NR .09				PR.NR. 38/2020	
		BIROU INDIVIDUAL DE ARHITECTURA											
		Str. Scarisorii, Nr. 13, Com. Cislau, Jud. Buzau											
		C.I.F. 41817428 Tel.: 0746 198 359											
Email: arhitectura.buzau@gmail.com						Amplasament:							
						Str. Vulturului Nr 24, Municipiul Buzau, Judetul Buzau							
SPECIFICATIE		Nume		Semnatura				Titlu proiect:				Faza	
SEF PROIECT		arh. Sandra Podeanu						CONSTRUIRE SI AMENAJARE SPATII EXTERIOARE MULTIFUNCTIONALE EDUCATIVE PENTRU GRADINITE SI CRESE				S.F.	
PROIECTAT		arh. Sandra Podeanu											
						Data: Sep. 2020		Titlu plansa:				A 01	
								CONCEPT 01					