
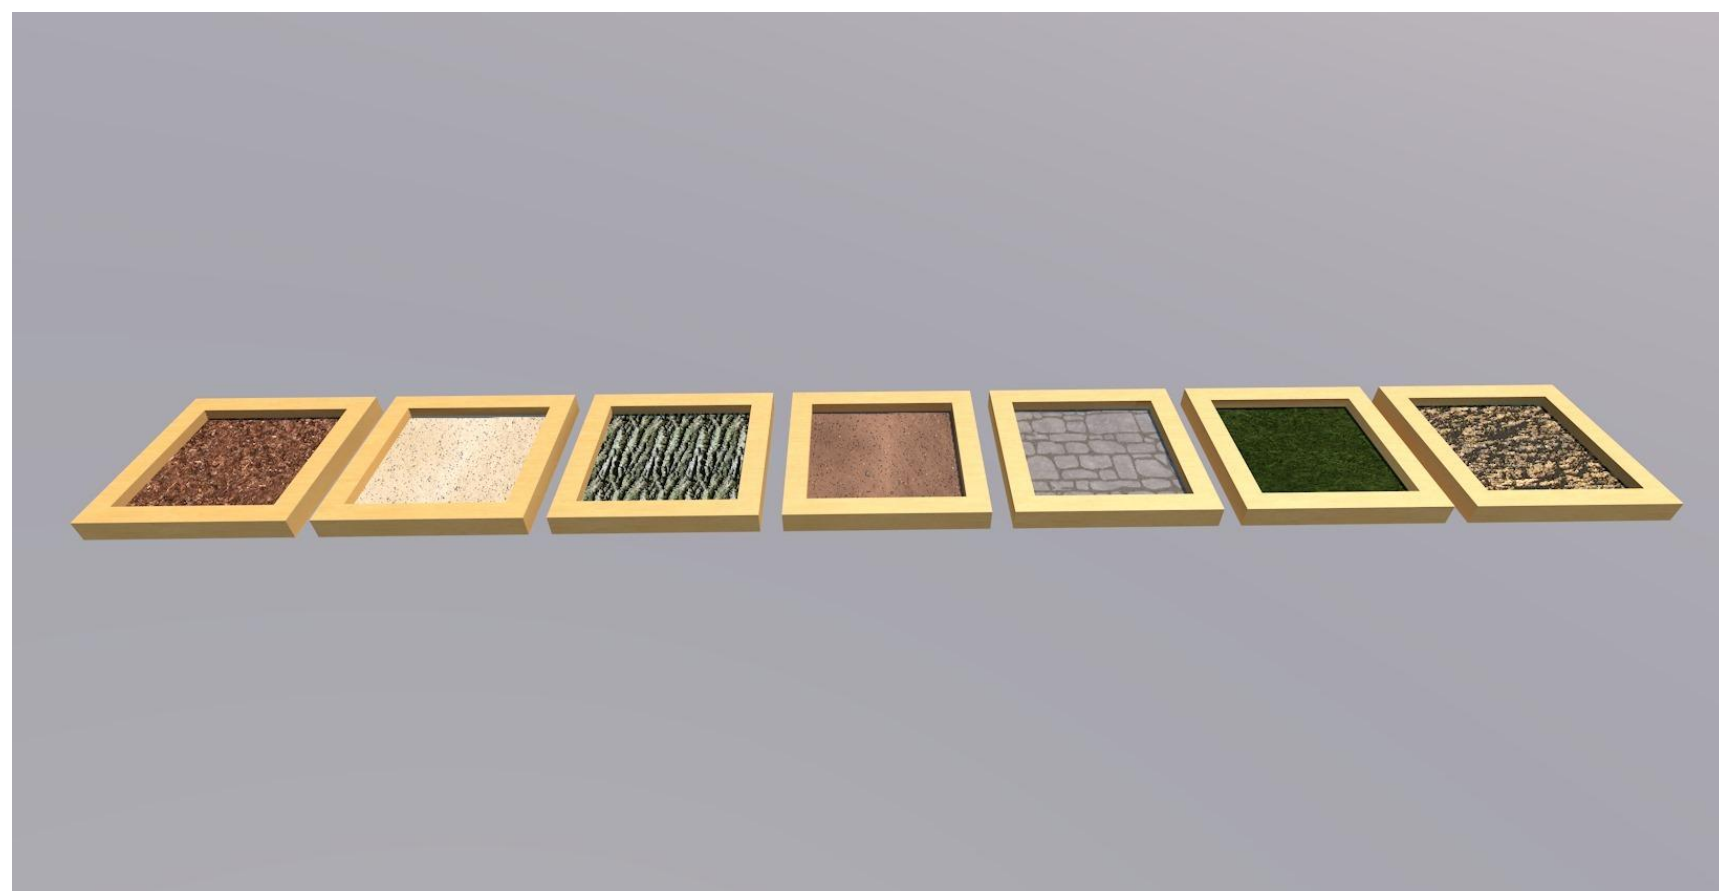


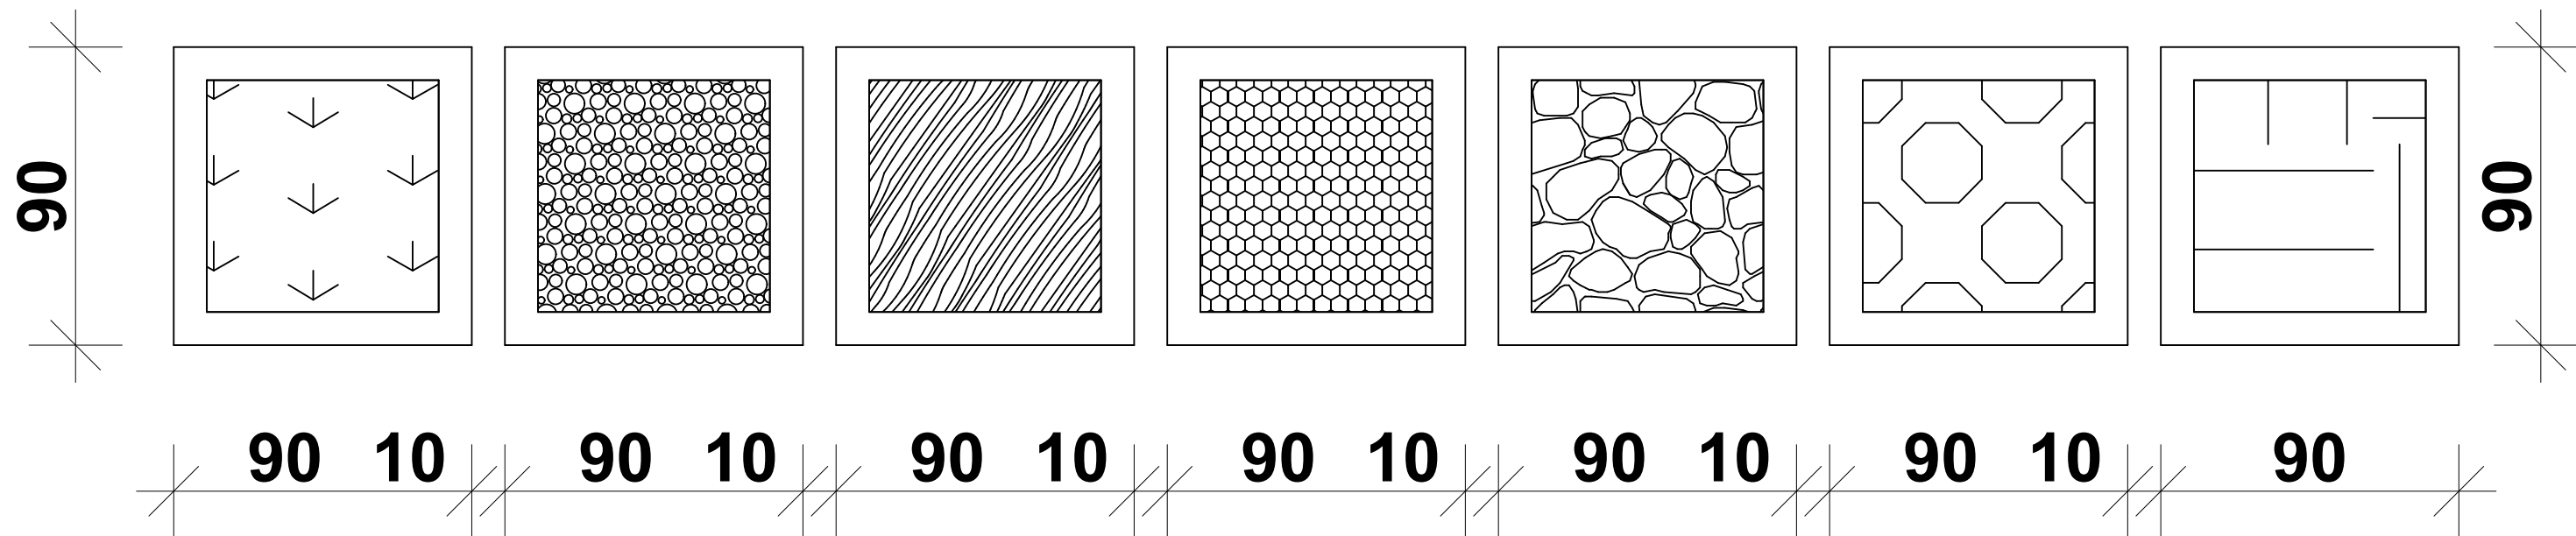

DETALIU ALEI SENZORIALE:

Se vor amenaja patrate bordate ce vor fi individualizate prin diferite texturi: iarba, pietre, mulci, lemn, etc.
Vor fi amplasate aleatoriu ca alei ce vor conecta diferite zone de interes.

VERIFICATORI/ EXPERT	Nume	Semnătura	Cerința	REFERAT/EXPERTIZA NR./DATA	
Proiectant:  PODEANU A. SANDRA-MIHAELA BIROU INDIVIDUAL DE ARHITECTURA Str. Scarisorii, Nr. 13, Com. Cislau, Jud. Buzau C.I.F. 41817428 Tel.: 0746 198 359 Email: arhitectura.buzau@gmail.com				Beneficiar: GRADINITA CU PROGRAM PRELUNGIT SI CAMIN NR .07 Amplasament: Cart Micro 14, Municipiul Buzau, Judetul Buzau	PR.NR. 39/2020
SPECIFICATIE	Nume	Semnatura	Scara: 1:50	Titlu proiect:	Faza
SEF PROIECT	arh. Sandra Podeanu			CONSTRUIRE SI AMENAJARE SPATII EXTERIOARE MULTIFUNCTIONALE EDUCATIVE PENTRU GRADINITE SI CRESE SI REFACERE IMPREJMUIRE LATURA SUDICA	D.T.A.C. +D.T.O.E. +P.T.
PROIECTAT	arh. Sandra Podeanu			Titlu plansa:	A 12
DESENAT	arh. Sandra Podeanu			DETALIU ALEI SENZORIALE	