


PLAN CONCEPT AMENAJARE

MODULE/ZONE CONCEPT

- 1
- SPATIU ACOPERIT - MULTIFUNCTIONAL
- 2
- AMENAJARE ZONA MESE ACTIVITATI EXTERIOARE
- 3
- ALEI/TRASEE TIP CIRCUIT
- 4
- ZONA APA
- 5
- ZONA NISIP
- 6
- ZONA GRUP CERC DIN BUTURUGI
- 7
- SPATIU JOACA
- 8
- ZONA TREPTE/CATARARE
- 9
- STRUCTURA CENTRALA LEMN
- 10
- SPATIU VERDE LIBER

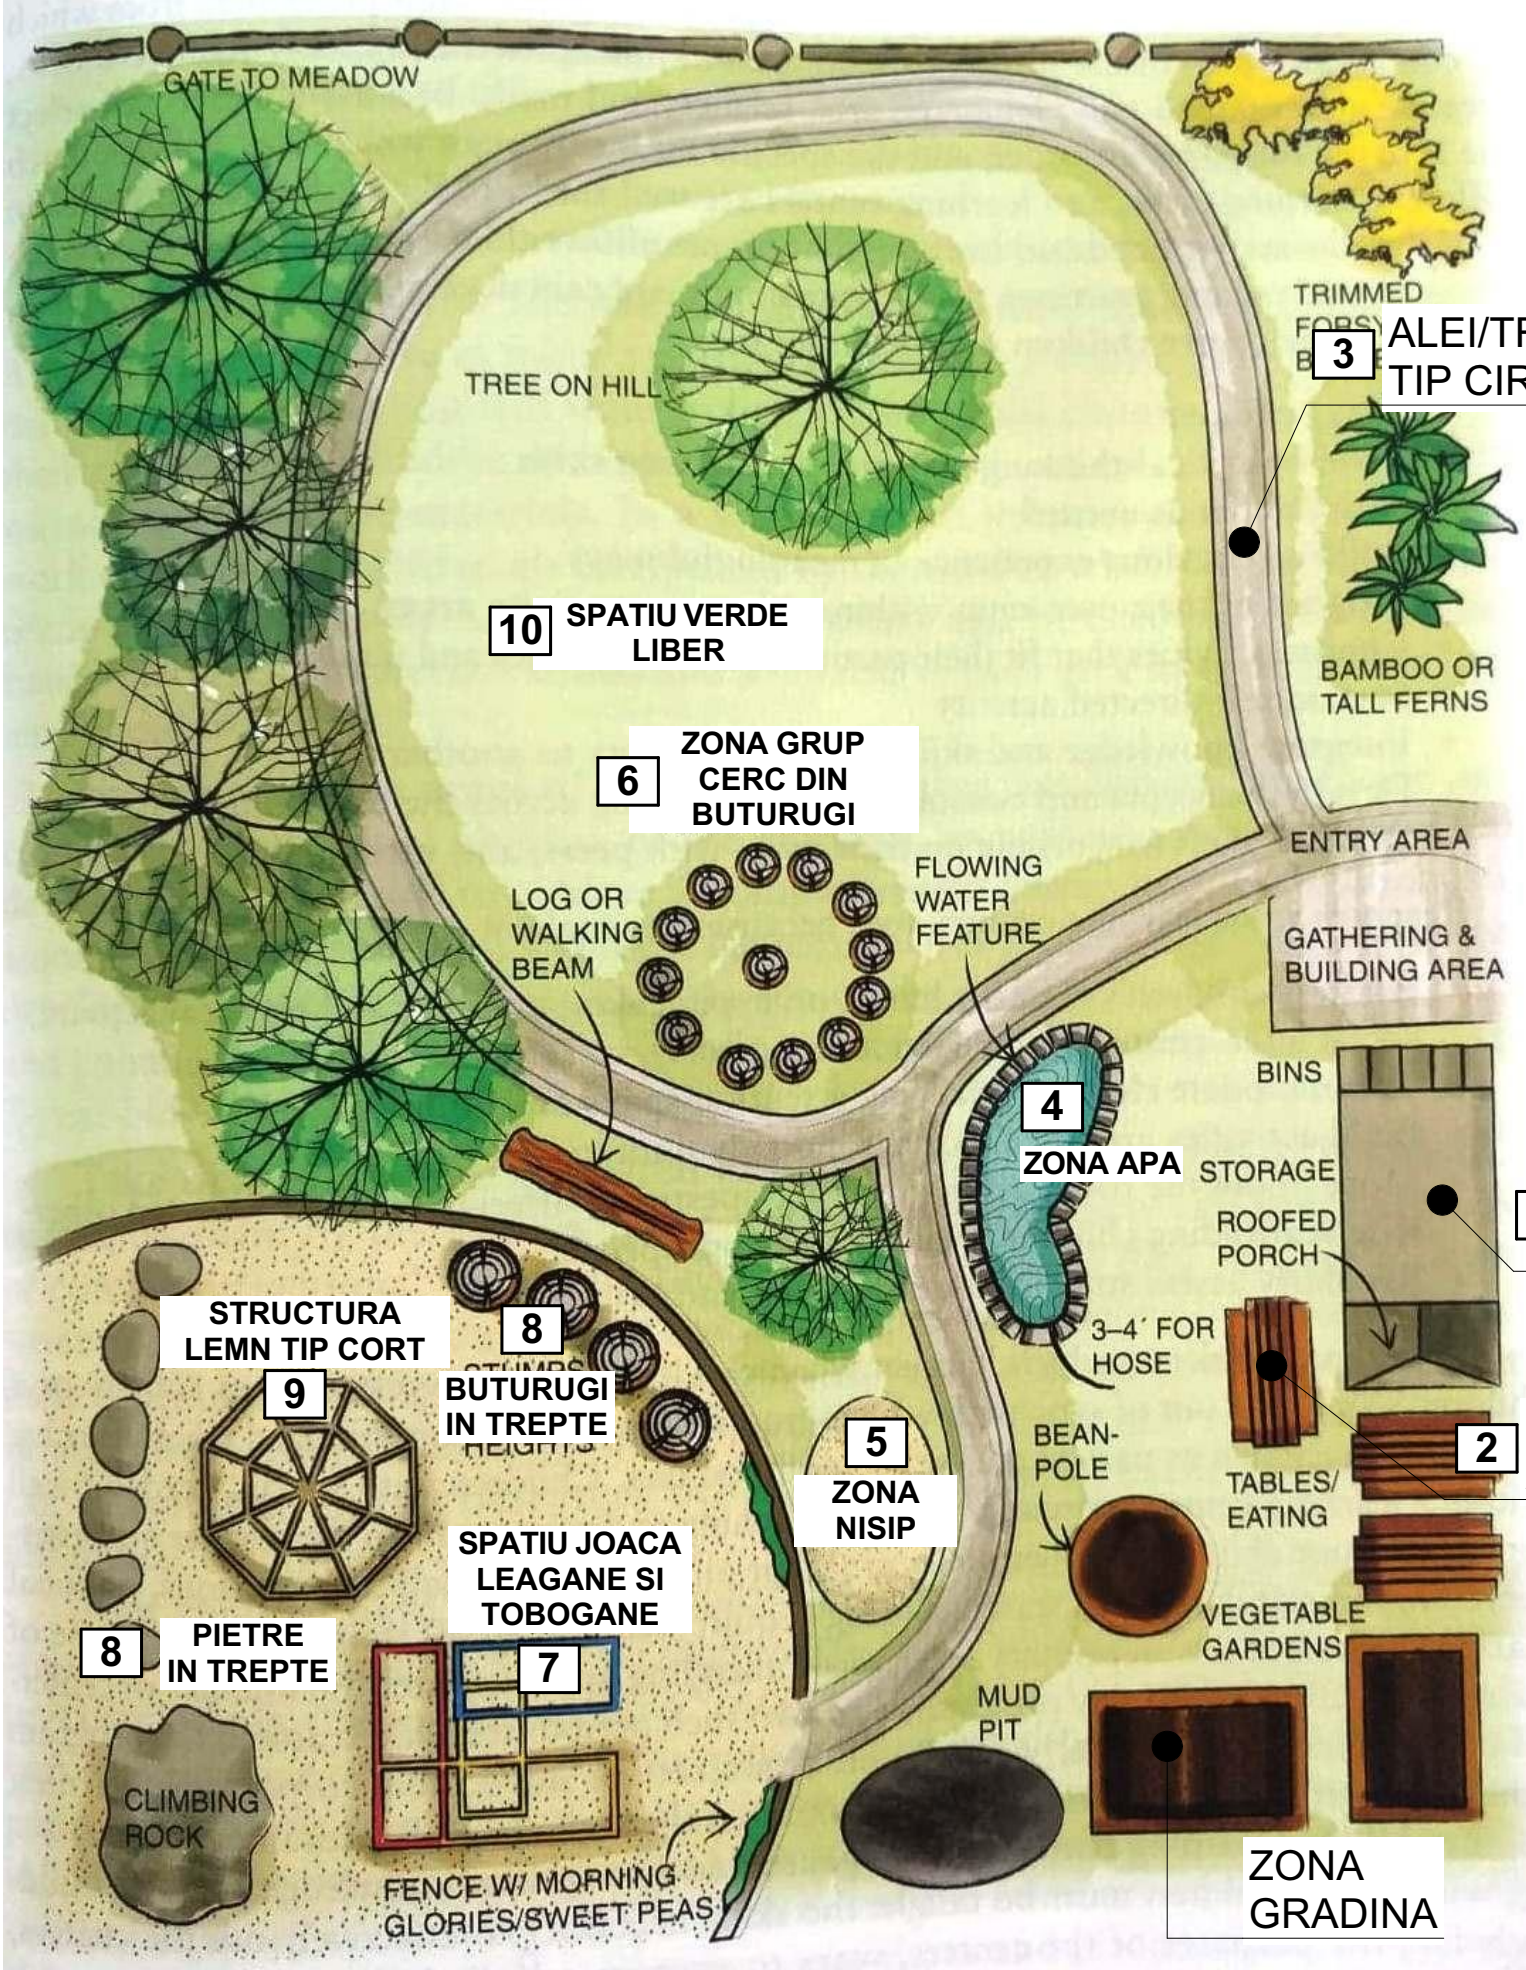

VERIFICATORI/ EXPERT		Nume	Semnătura	Cerința	REFERAT/EXPERTIZA NR./DATA		
Proiectant:  PODEANU A. SANDRA-MIHAELA BIROU INDIVIDUAL DE ARHITECTURA Str. Scarisorii, Nr. 13, Com. Cislau, Jud. Buzau C.I.F. 41817428 Tel.: 0746 198 359 Email: arhitectura.buzau@gmail.com					Beneficiar: GRADINITA CU PROGRAM PRELUNGIT SI CAMIN NR .07 Amplasament: Cart Micro 14, Municipiul Buzau, Judetul Buzau		PR.NR. 39/2020
SPECIFICATIE	Nume	Semnatura		Titlu proiect: CONSTRUIRE SI AMENAJARE SPATII EXTERIOARE MULTIFUNCTIONALE EDUCATIVE PENTRU GRADINITE SI CRESE		Faza S.F.	
SEF PROIECT	arh. Sandra Podeanu						
PROIECTAT	arh. Sandra Podeanu		Data: Sep. 2020	Titlu plansa: CONCEPT 01		A 01	