
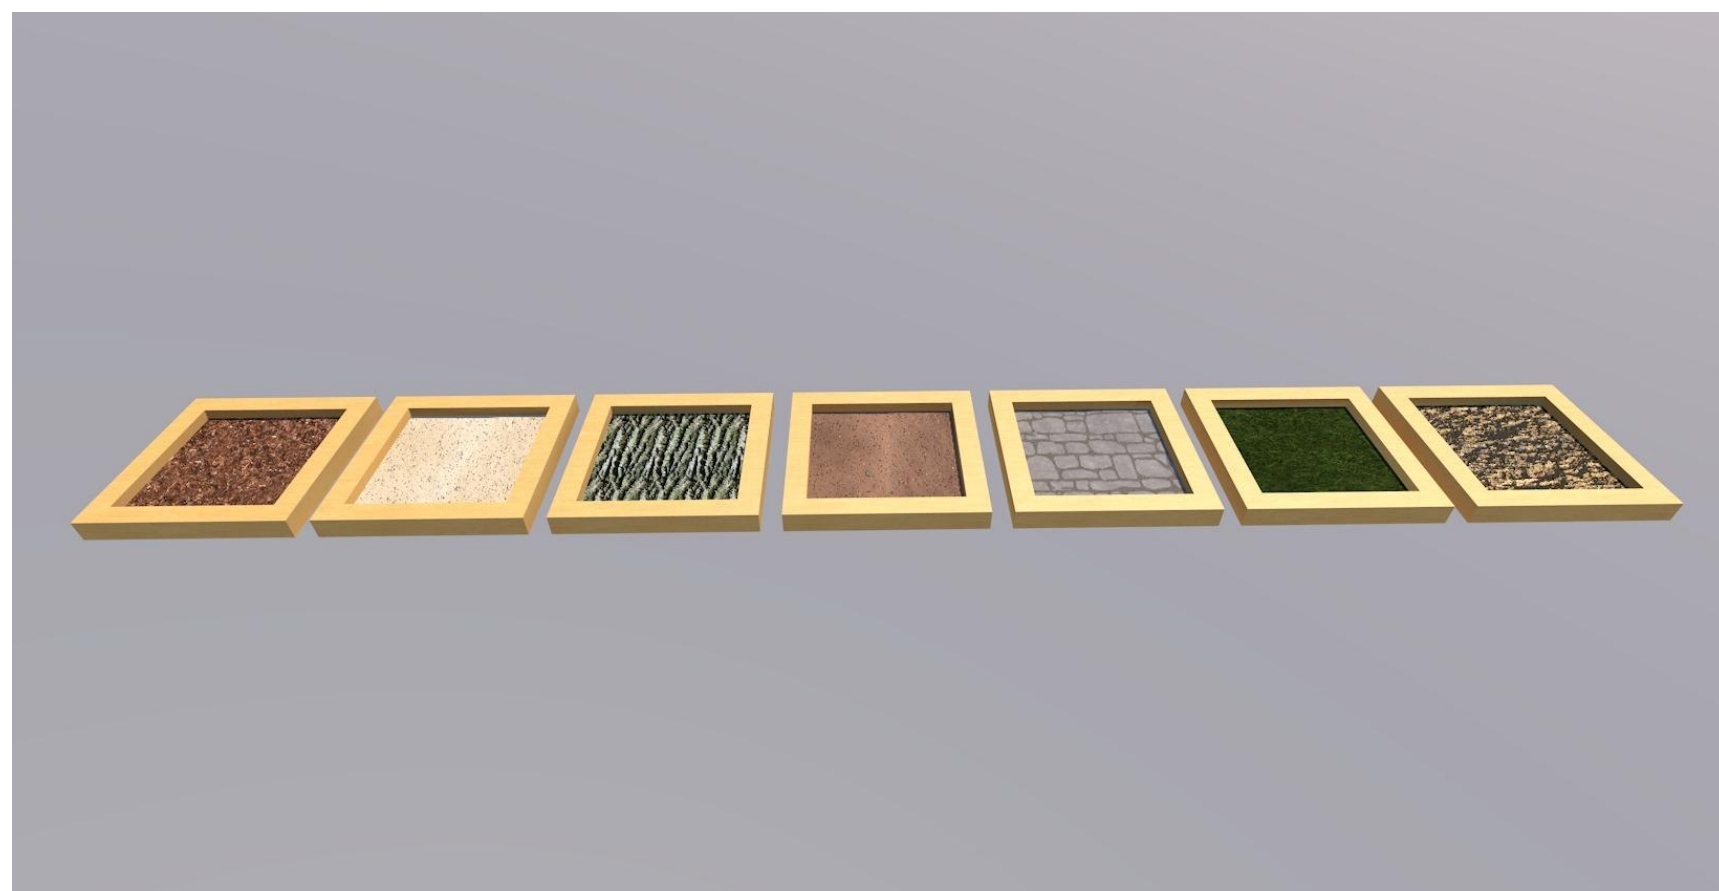


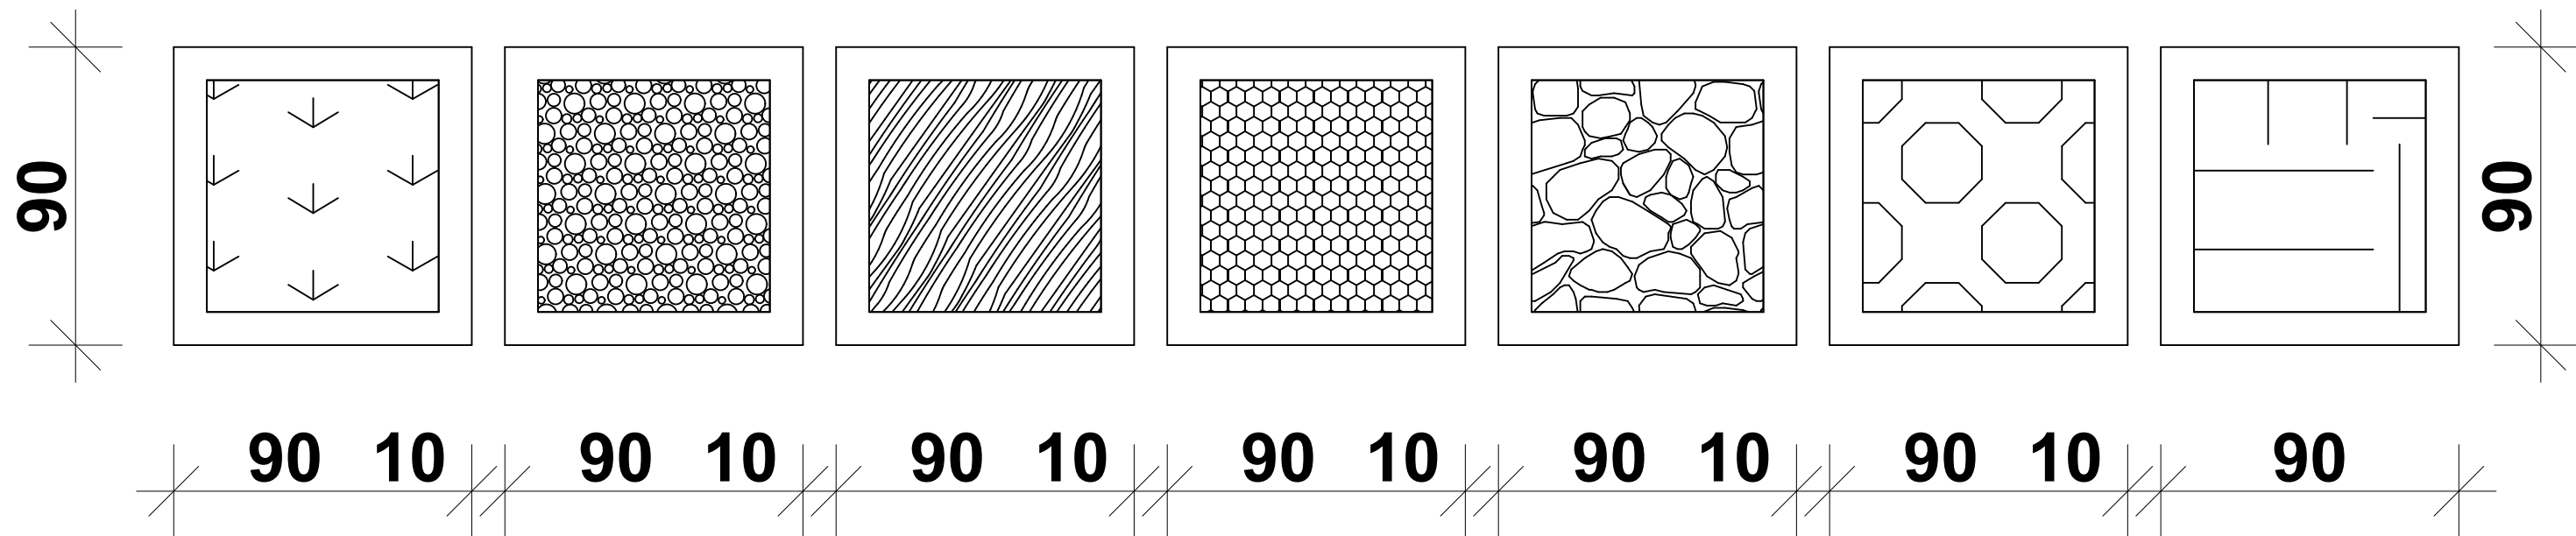

DETALIU ALEI SENZORIALE:

Se vor amenaja patrate bordate ce vor fi individualizate prin diferite texturi: iarba, pietre, mulci, lemn, etc.
Vor fi amplasate aleatoriu ca alei ce vor conecta diferite zone de interes.

VERIFICATORI/ EXPERT	Nume	Semnătura	Cerința	REFERAT/EXPERTIZA NR./DATA	
Proiectant:  PODEANU A. SANDRA-MIHAELA BIROU INDIVIDUAL DE ARHITECTURA Str. Scarisorii, Nr. 13, Com. Cislau, Jud. Buzau C.I.F. 41817428 Tel.: 0746 198 359 Email: arhitectura.buzau@gmail.com				Beneficiar: GRADINITA CU PROGRAM PRELUNGIT NR .18 Amplasament: Str. Academiei Nr 1, Cart Brosteni Municipiul Buzau, Judetul Buzau	PR.NR. 37/2020
SPECIFICATIE	Nume	Semnatura	Scara: 1:50	Titlu proiect: CONSTRUIRE SI AMENAJARE SPATII EXTERIOARE MULTIFUNCTIONALE EDUCATIVE PENTRU GRADINITE SI CRESE	Faza D.T.A.C. +D.T.O.E. +P.T.
SEF PROIECT	arh. Sandra Podeanu				
PROIECTAT	arh. Sandra Podeanu				
DESENAT	arh. Sandra Podeanu		Data: Dec. 2020	Titlu plansa: DETALIU ALEI SENZORIALE	A 12