


Compania de Apă S. A. Buzău
— A — Retea apă (Aducțiune Buzău-Verseni)

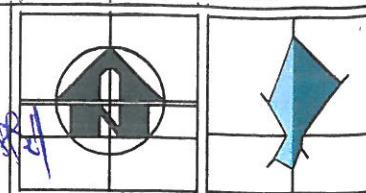


PUZ
2020

PLAN URBANISTIC ZONAL
CONSTRUIRE SPATII DE PRODUCTIE SI CIMITIR,
Str. Rachitei 92, T23, P141-142, Pepiniera Buzău

1.2.

INCADRARE IN PUG

Sc. 1 : 5000

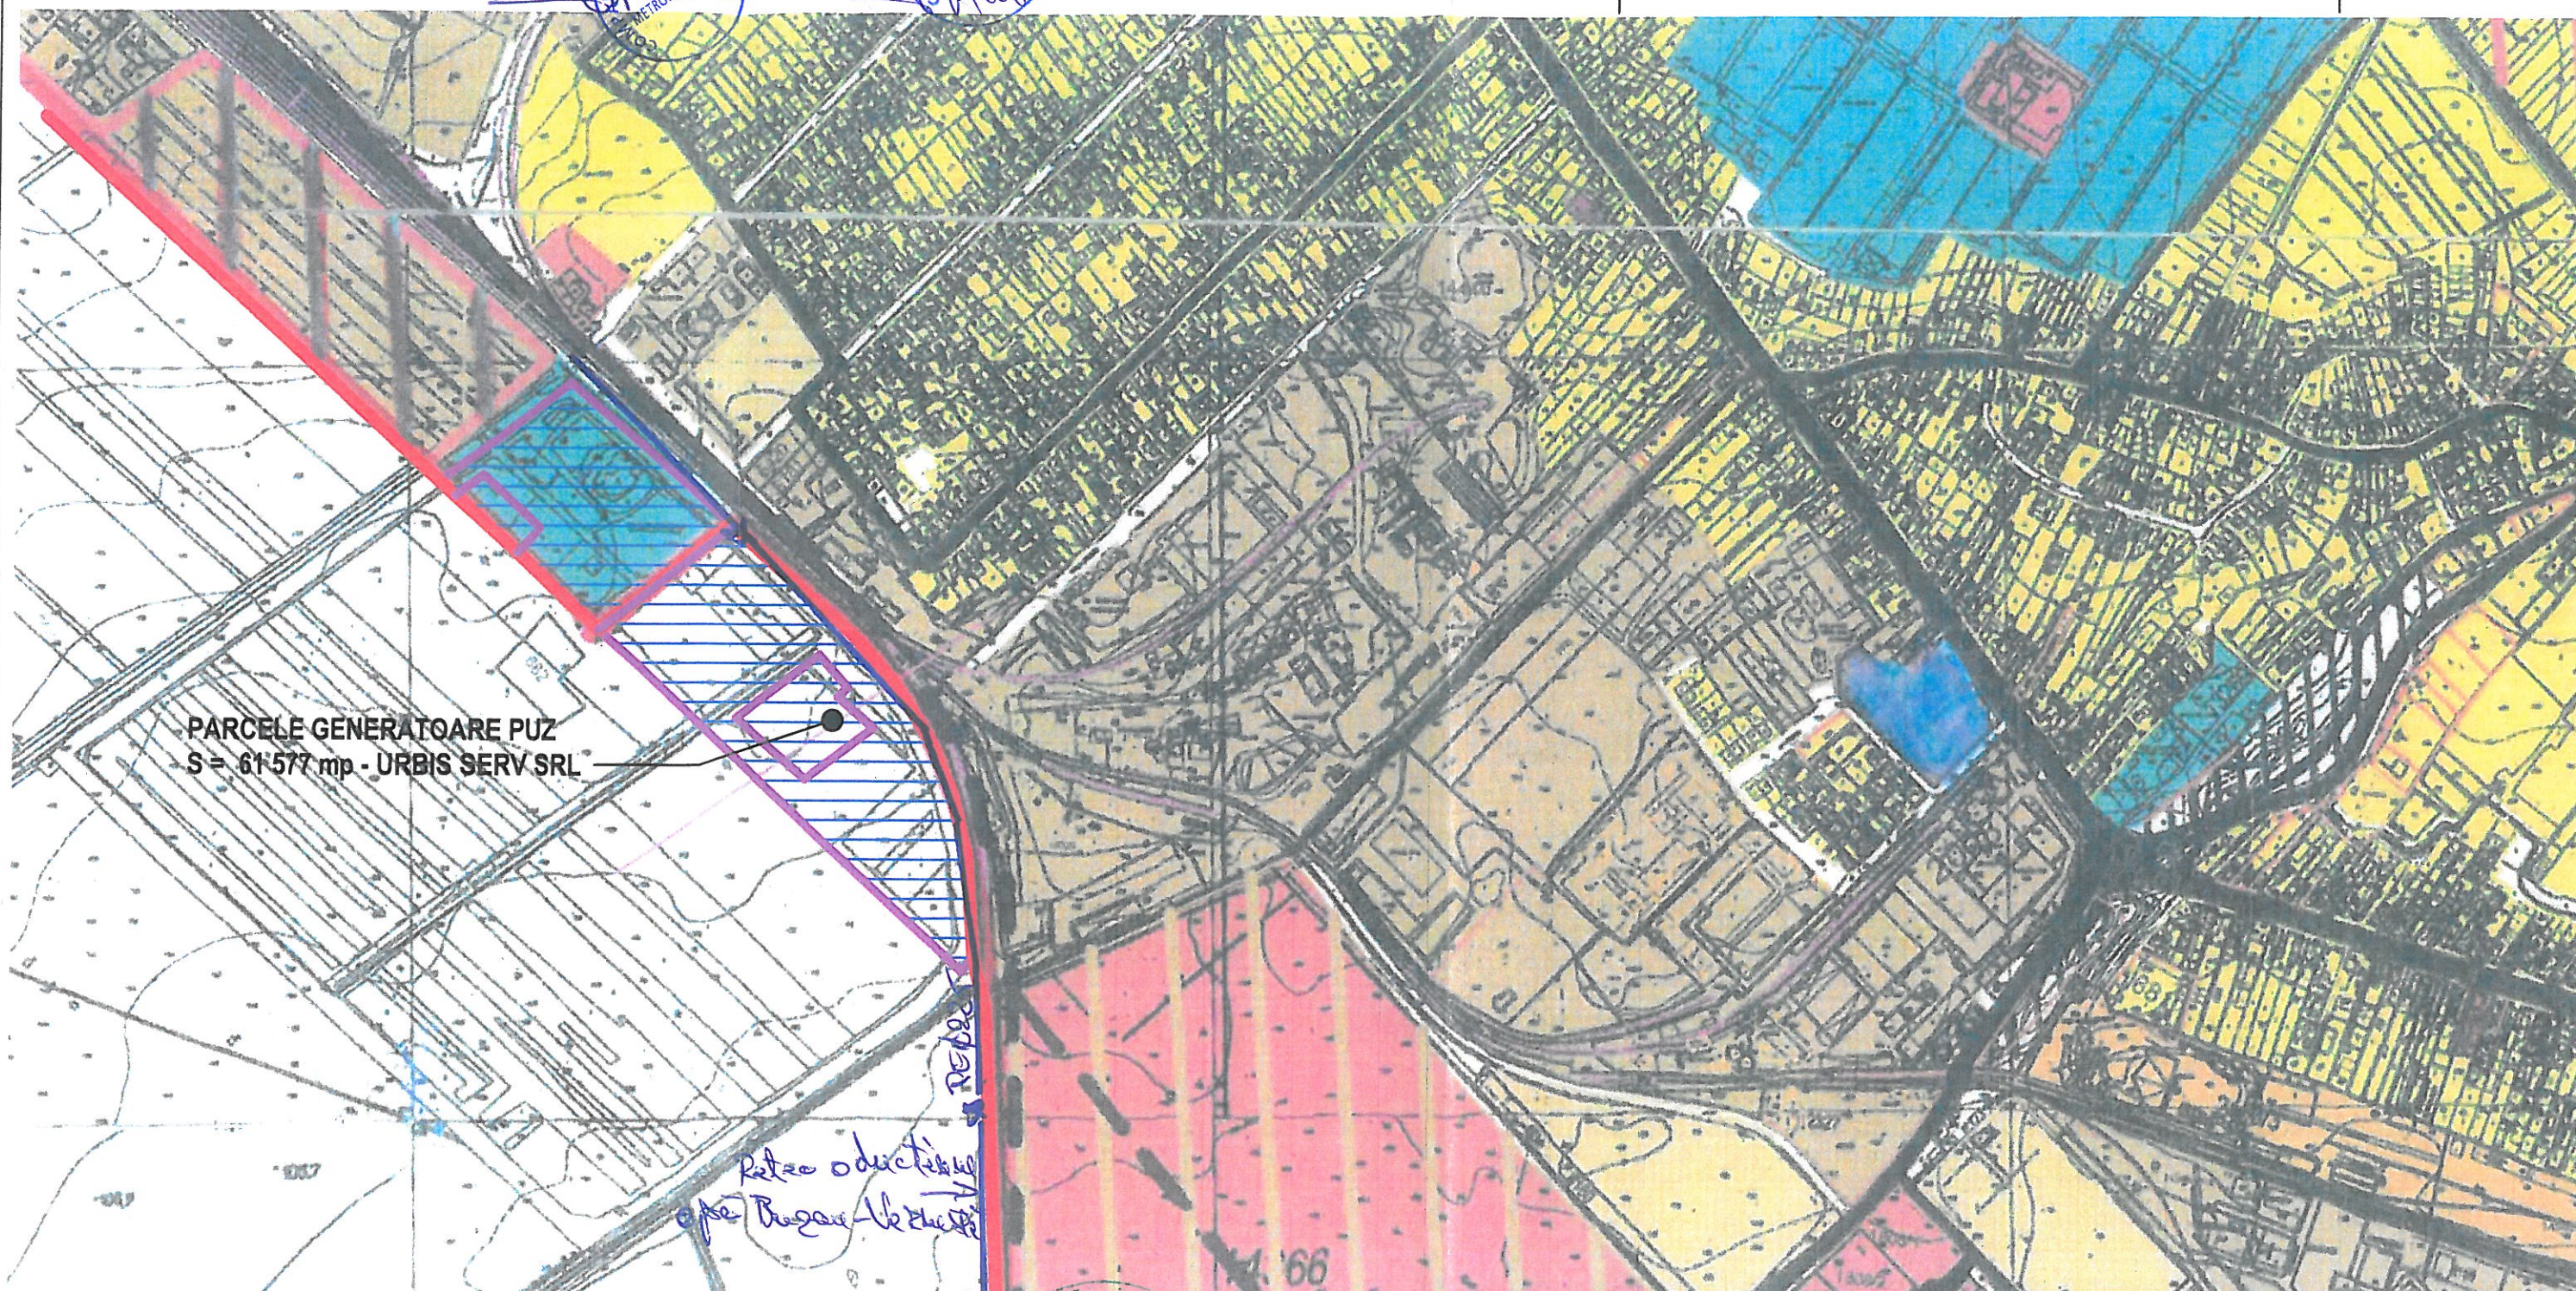

LIMITE:

— LIMITA INTRAVILAN EXISTENT CONFORM PUG

— LIMITA PARCELE CARE AU GENERAT P.U.Z.



J10/2963/94 CUI RO 6676797	BIROU DE ARHITECTURA SI URBANISM "RAL CONCEPT" SRL		Beneficiar: URBIS SERV S.R.L. Str. Spiru Haret, nr.6, et.3, Buzău.	PR.NR 383 / 2020 FAZA: P.U.Z.
SPECIFICATIE	NUME RESPONSABIL	SEMNATURA	Titlu proiect: PUZ CONSTRUIRE SPATII DE PRODUCTIE SI CIMITIR, Str. Rachitei 92, T23, P141-142, Pepiniera Buzău	
Sef proiect:	Arh. Mihai Cristian MIRONESCU		Titlu plansa: INCADRARE IN PUG	Scara: 1 : 5000
Proiectat:				Data: 09.2020
Desenat:	Arh. Cosmin L. IACOBONI			1.2