


PROFIL LONGITUDINAL

Scara 1:1000 / 1:100

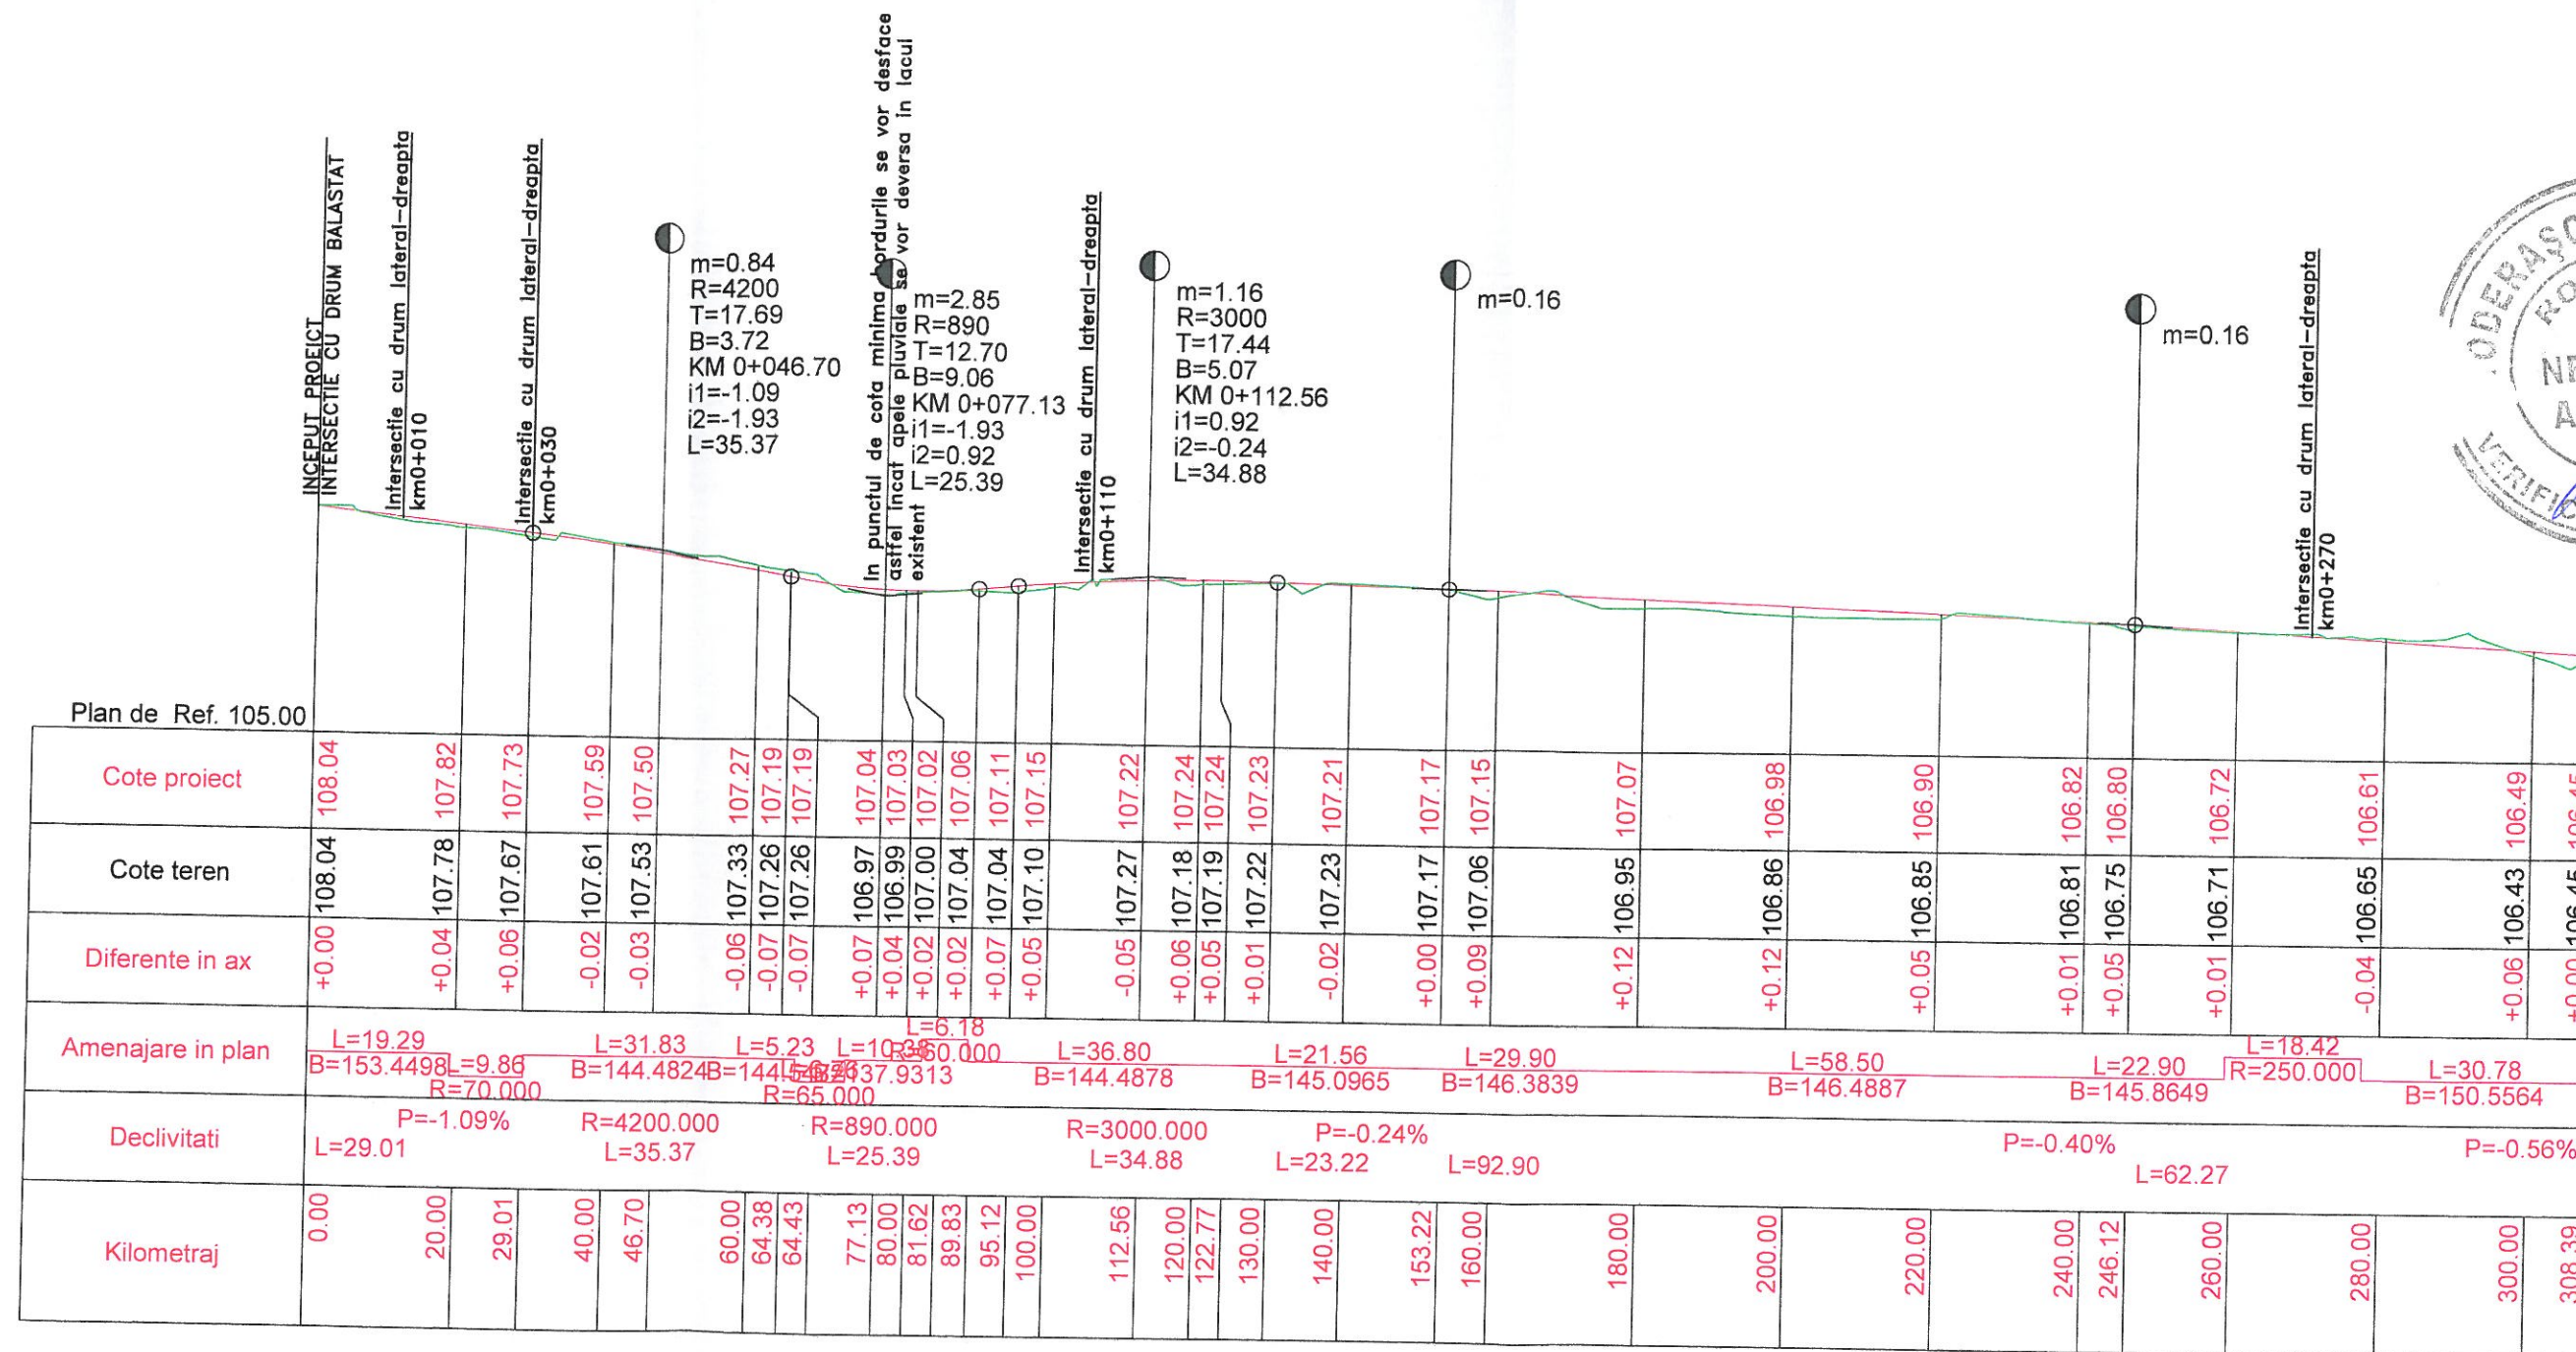

VERIFICATOR EXPERT	NUME RESPONSABIL	SEMNATURA	Cerinta	Referat / Expertiza Nr. / Data
			Beneficiar: S.C. URBIS SERV S.R.L. Adresa: str. Spiru Haret nr.6, et.3	Pr. nr.204/U/2021 Faza P.U.Z.
SPECIFICATIE	NUME RESPONSABIL	SEMNATURA	Titlu proiect:	
Sef proiect:	arh. Neagu Enache Camelia		„CONSTRUIRE SPATII DE PRODUCTIE SI CIMITIR, T 23, P 141 - 142, PEPINIERA BUZAU ”	
Proiectat:	ing. Andrei Cudelca		Titlu plansa: PROFIL LONGITUDINAL	scara: 1:1000/1:100
Desenat:	ing. Andrei Cudelca			Data Sept. 2021 Plansa nr. PL-01