



PROFIL TRANSVERSAL TIP NR.1
se aplica dela km0+000-km0+066

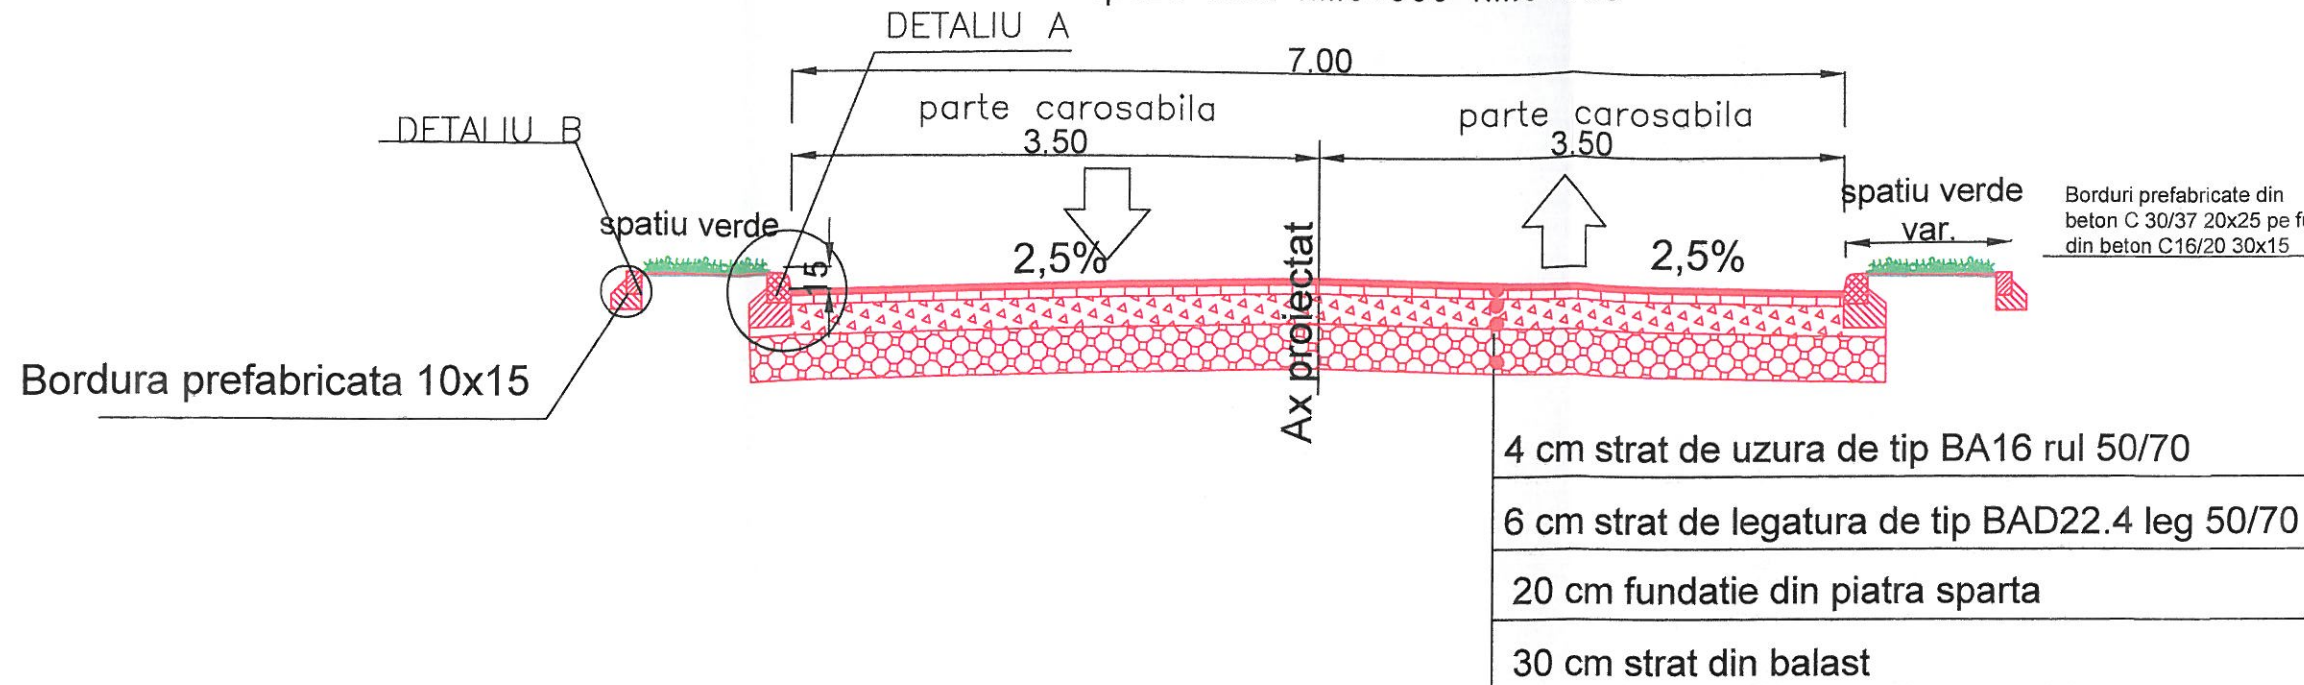


DETALIU A
Bordura prefabricata noua 20x25

Scara 1:20

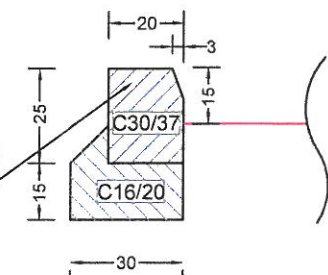


PROFIL TRANSVERSAL TIP NR.2
se aplica dela km0+066-km0+308.39

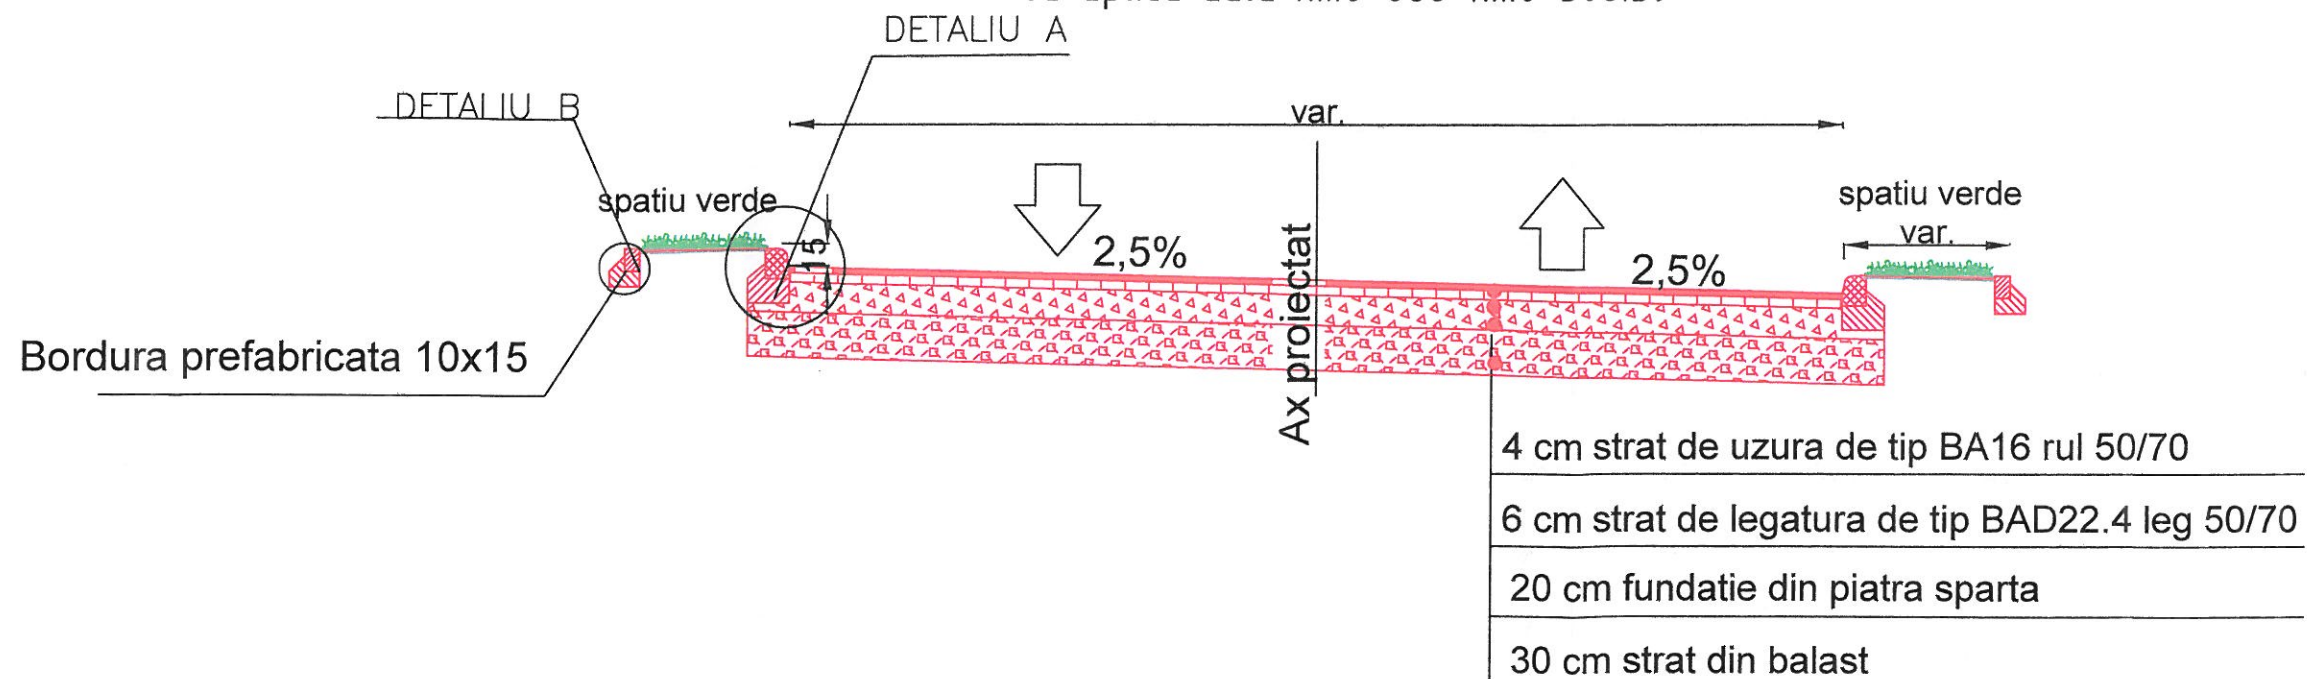

DETALIU B
Bordura prefabricata noua 10x15

Scara 1:20

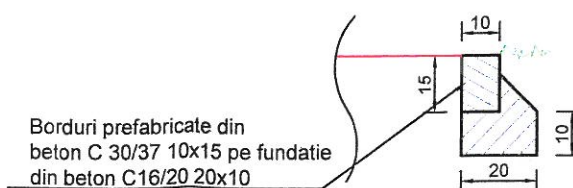

VERIFICATOR EXPERT	NUME RESPONSABIL	SEMNATURA	Cerinta	Referat / Expertiza Nr. / Data
			Beneficiar: S.C. URBIS SERV S.R.L. Adresa: str. Spiru Haret nr.6, et.3	Pr. nr.204/U/2021 Faza P.U.Z.
SPECIFICATIE	NUME RESPONSABIL	SEMNATURA	Titlu proiect:	
Sef proiect:	arh. Neagu Enache Camelia		CONSTRUIRE SPATII DE PRODUCTIE SI CIMITIR, T 23, P 141 - 142, PEPINIERA BUZAU "	
Proiectat:	ing. Andrei Cudelca		Titlu plansa: PROFILE TRANSVERSALE TIP	scara: 1:50
Desenat:	ing. Andrei Cudelca			Data: Sept. 2021 Plansa nr. PTIP-01