




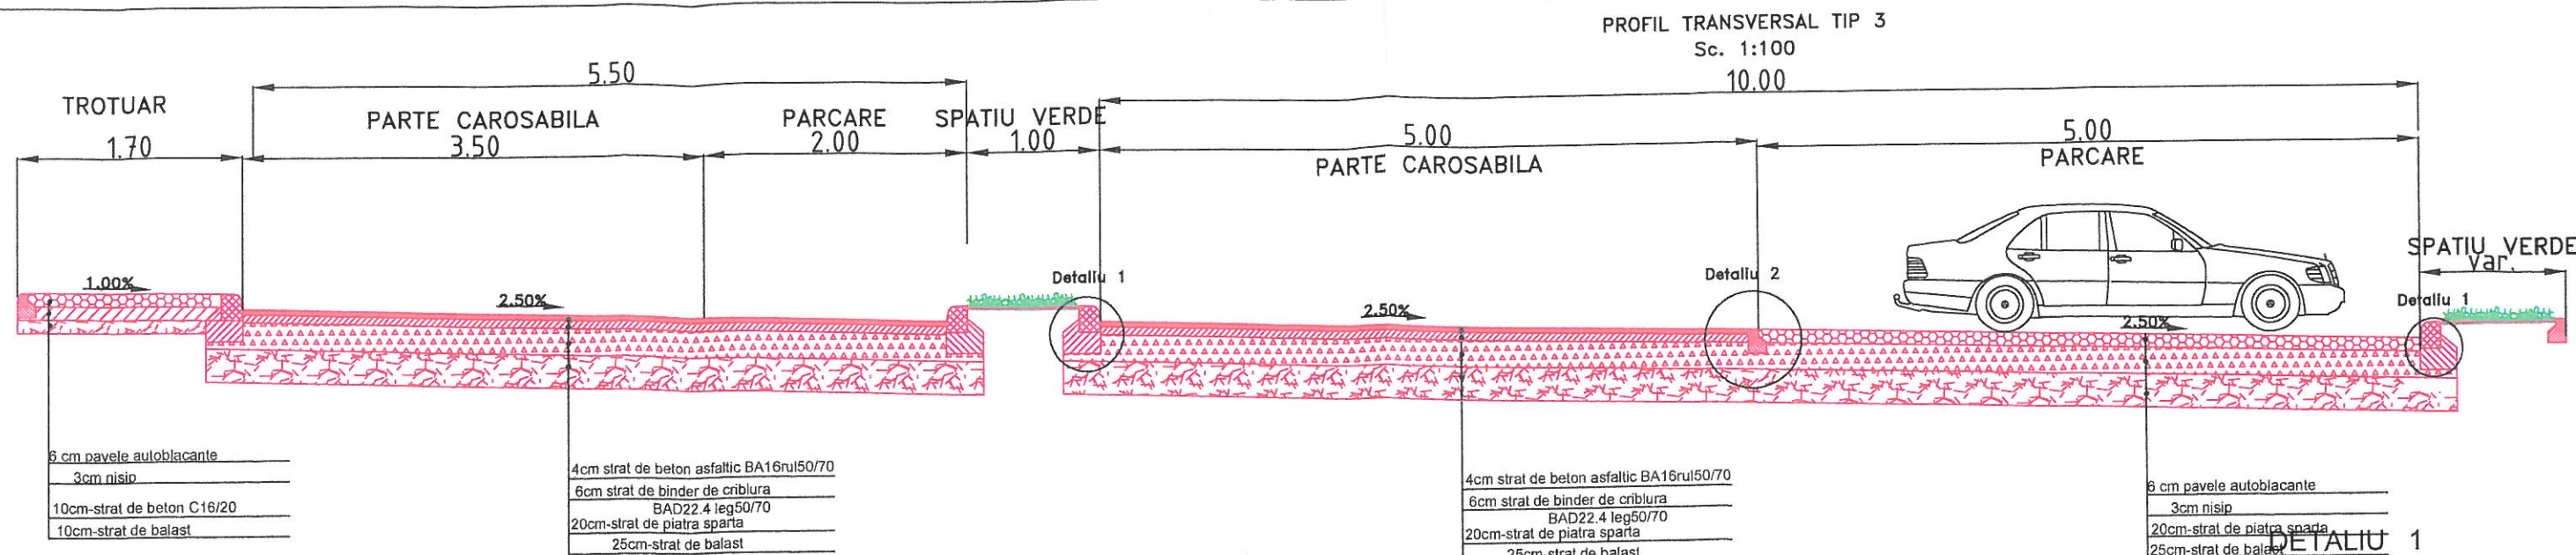



PROFIL TRANSVERSAL TIP 4
Sc. 1:100
10.00

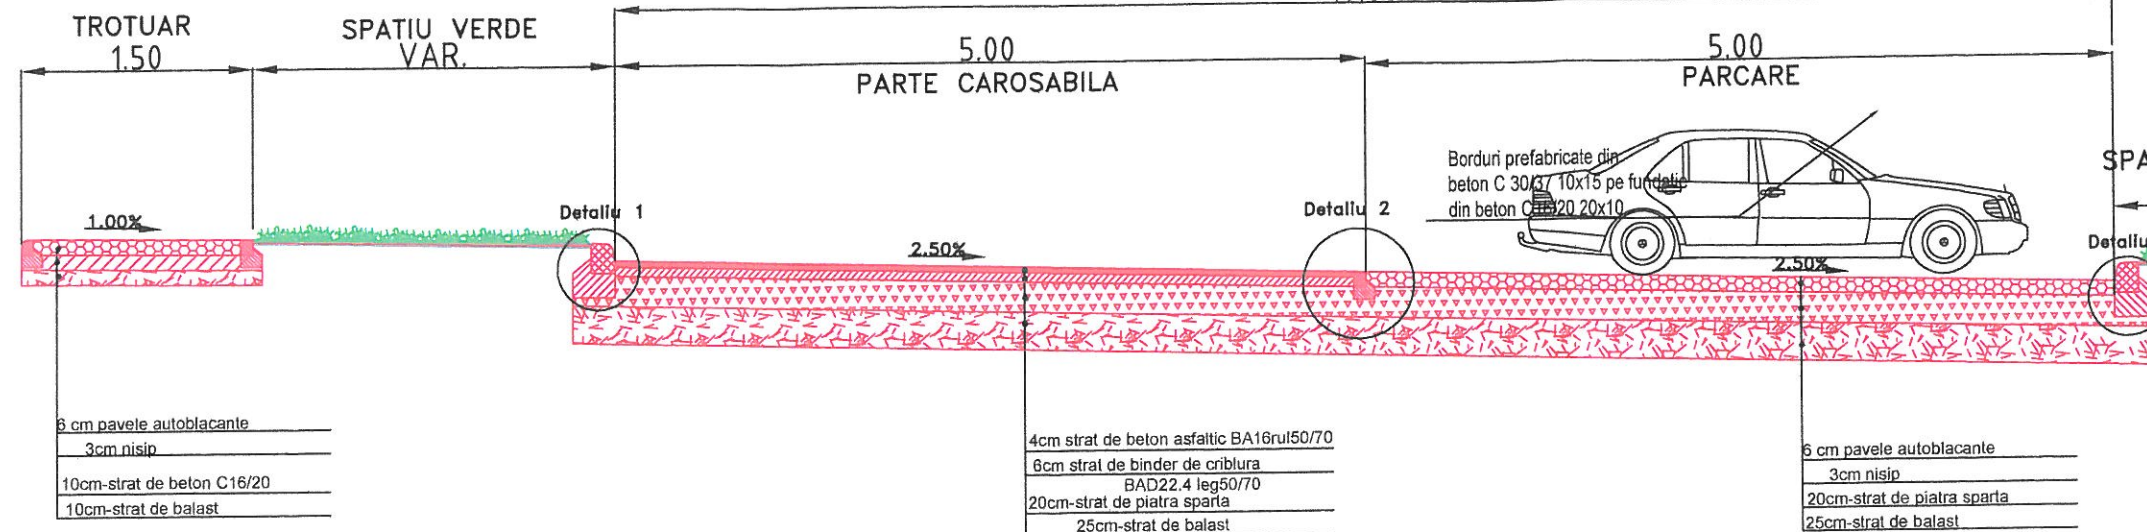

DETALIU 1
Bordura prefabricata noua 20x25
Scara 1:20

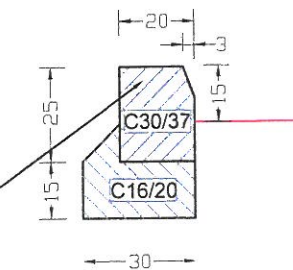

DETALIU 2
Bordura prefabricata noua 10x15
Scara 1:20

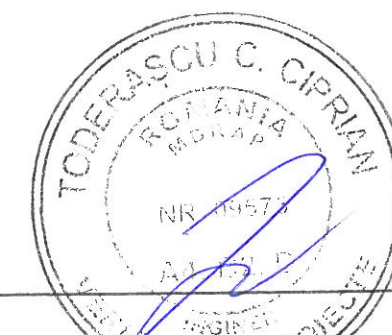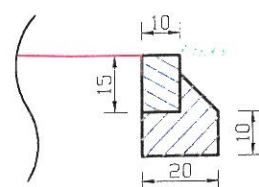

DENUMIREA LUCRARII Plan Urbanistic Zonal in vederea "CONSTRUIRE LOCUINTE COLECTIVE INALTE, PARCARE SUBTERANA SI DOTARI AFERENTE (LA PARTER SPATII COMERCIALE SI SERVICII)" Amplasament - str. Aleea Caprioarei (fosta Unirii) nr.2, intravilan mun. Buzau	PROIECTANT GENERAL: DYNASTY STUDIO SRL CUI: RO33226722 Nr.reg.com.: J10/409/2014	SEF PROIECT COORDONATOR (specialist RUR) arh. CUZUC N. Gabriel	
	PROIECTANT SPECIALITATE DRUMURI: ACG ROADS DESGIN SRL CUI: RO42172664 Nr.reg.com.: J40/1042/2020	PROIECTAT: ing. Andrei Cudelca DESENAT: ing. Andrei Cudelca	Reglementari urbanistice-zonificare Circulatii carosabile in incinte; relatia cu drumul public
BENEFICIAR: CIFA TOTAL CONSTRUCT SRL Adresa: soseaua Spatarului nr. 84 mun. Buzau jud. Buzau Romania		Proiect nr. 96/2019 Scara: 1:50 Data: Dec.2021	
Faza Titlu plansa: PROFILE P.U.Z. TRANSVERSALE TIP-PT02			