


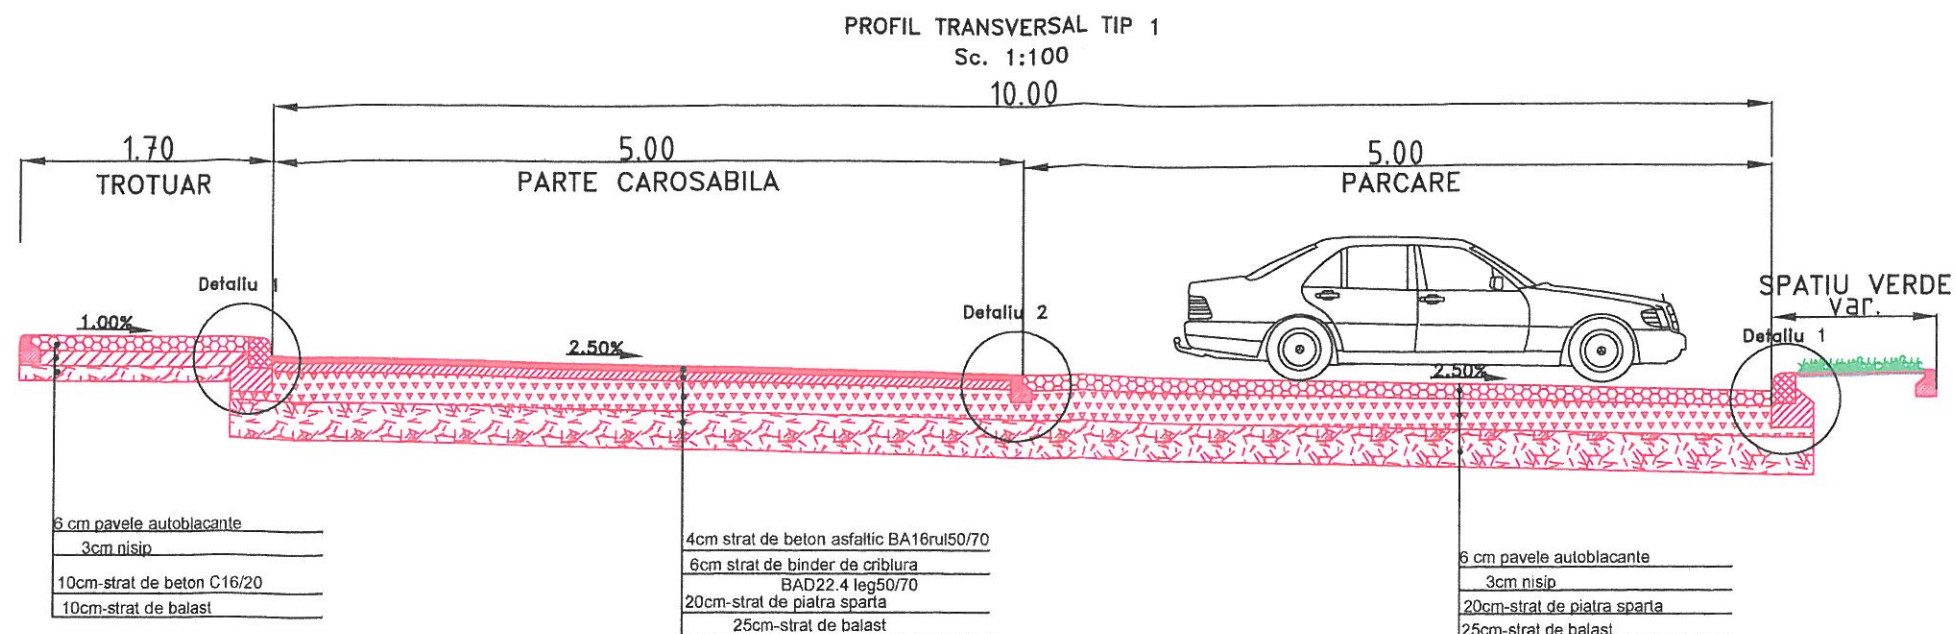


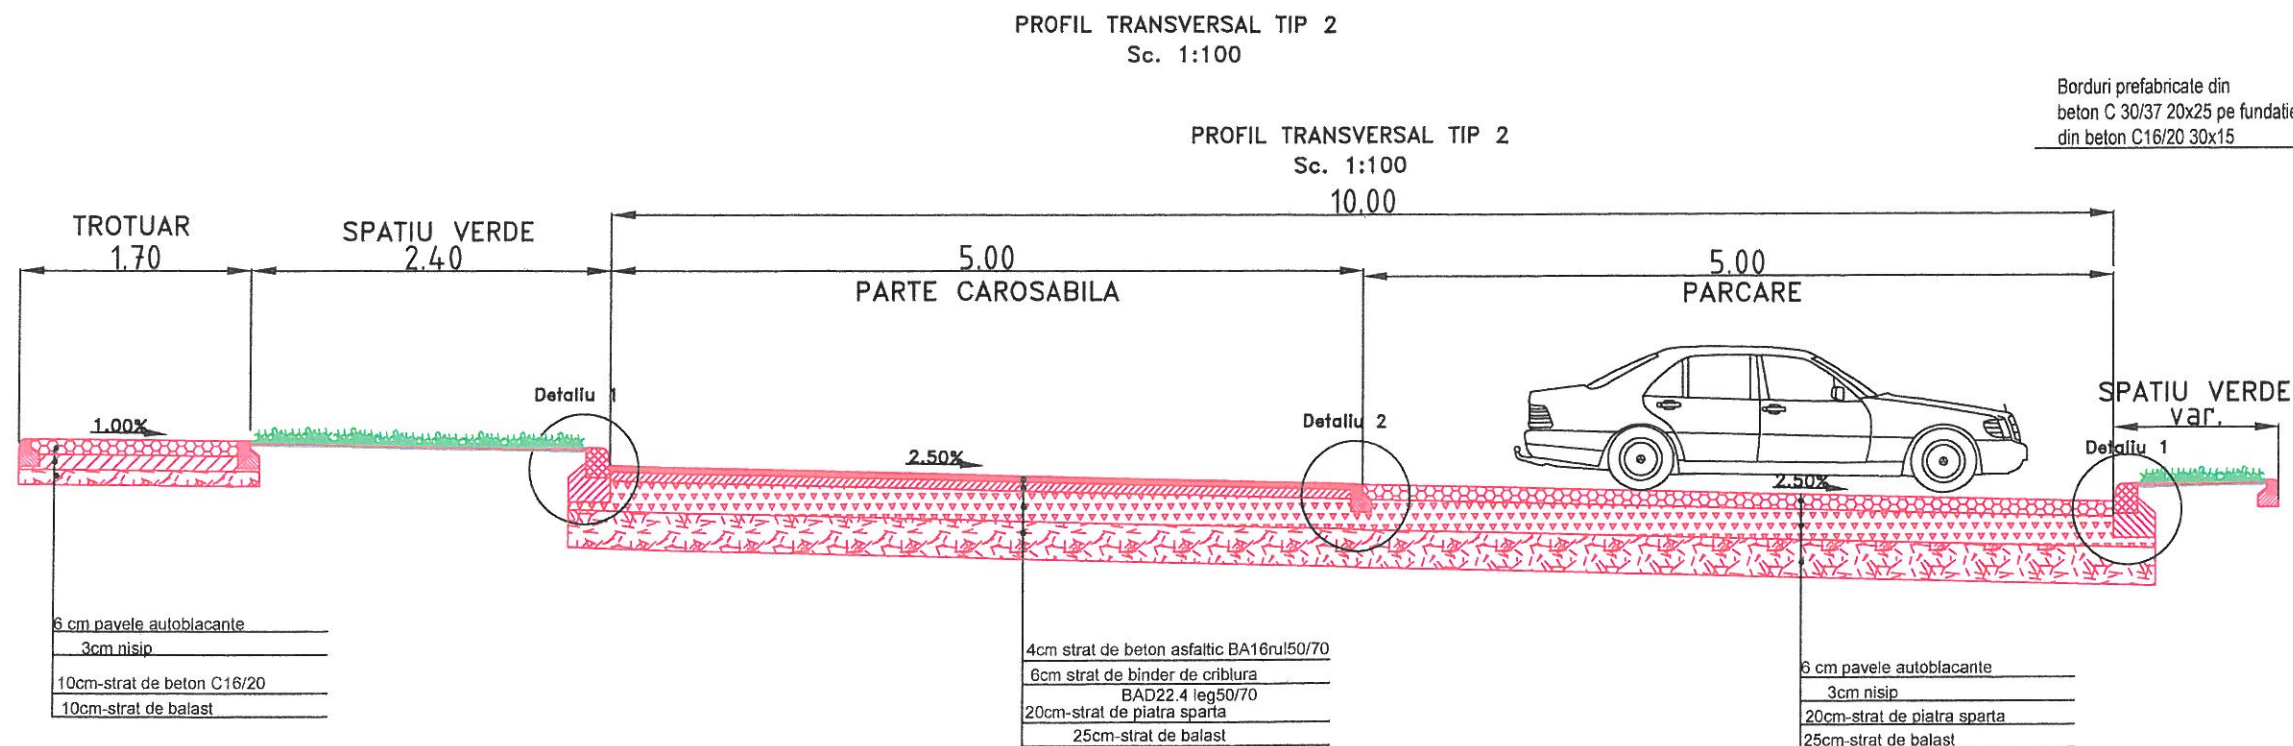

DETALIU 1
Bordura prefabricata noua 20x25
Scara 1:20

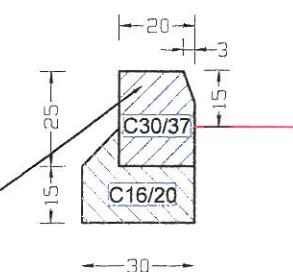

DETALIU 2
Bordura prefabricata noua 10x15
Scara 1:20

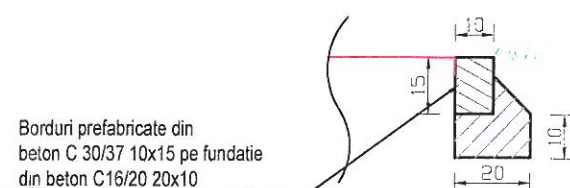

DENUMIREA LUCRARI
Plan Urbanistic Zonal
in vederea "CONSTRUIRE
LOCUINTE COLECTIVE INALTE,
PARCARE SUBTERANA SI DOTARI
AFERENTE (LA PARTER SPATII
COMERCIALE SI SERVICII)"
Amplasament - str. Aleea Caprioarei (fosta
Unirii) nr.2, intravilan mun. Buzau

BENEFICIAR:
CIFA TOTAL CONSTRUCT SRL
Adresa: soseaua Spatarului nr. 84 mun.
Buzau jud. Buzau Romania

PROIECTANT GENERAL:
DYNASTY STUDIO SRL
CUI: RO33226722 Nr.reg.com.: J10/409/2014



PROIECTANT SPECIALITATE
DRUMURI:
ACG ROADS DESGIN
SRL
CUI: RO42172664 Nr.reg.com.: J40/1042/2020

SEF PROIECT COORDONATOR (specialist RUR):
arh. CUZUC N. Gabriel

PROIECTAT:
ing. Andrei Cudelca

DESENAT:
ing. Andrei Cudelca

Reglementari urbanistice-zonificare
Circulatii carosabile in incinte; relatia cu
drumul public

Faza | Titlu plansa: PROFILE
P.U.Z. TRANSVERSALE TIP-PT01

Proiect nr:
96/2019

Scara:
1:50

Data:
Dec.2021

