


TN=94.49= +0.28

PLAN SCENA PROPUNERE


scara 1:100

TN=94.71= +0.50

TN=94.49= +0.28

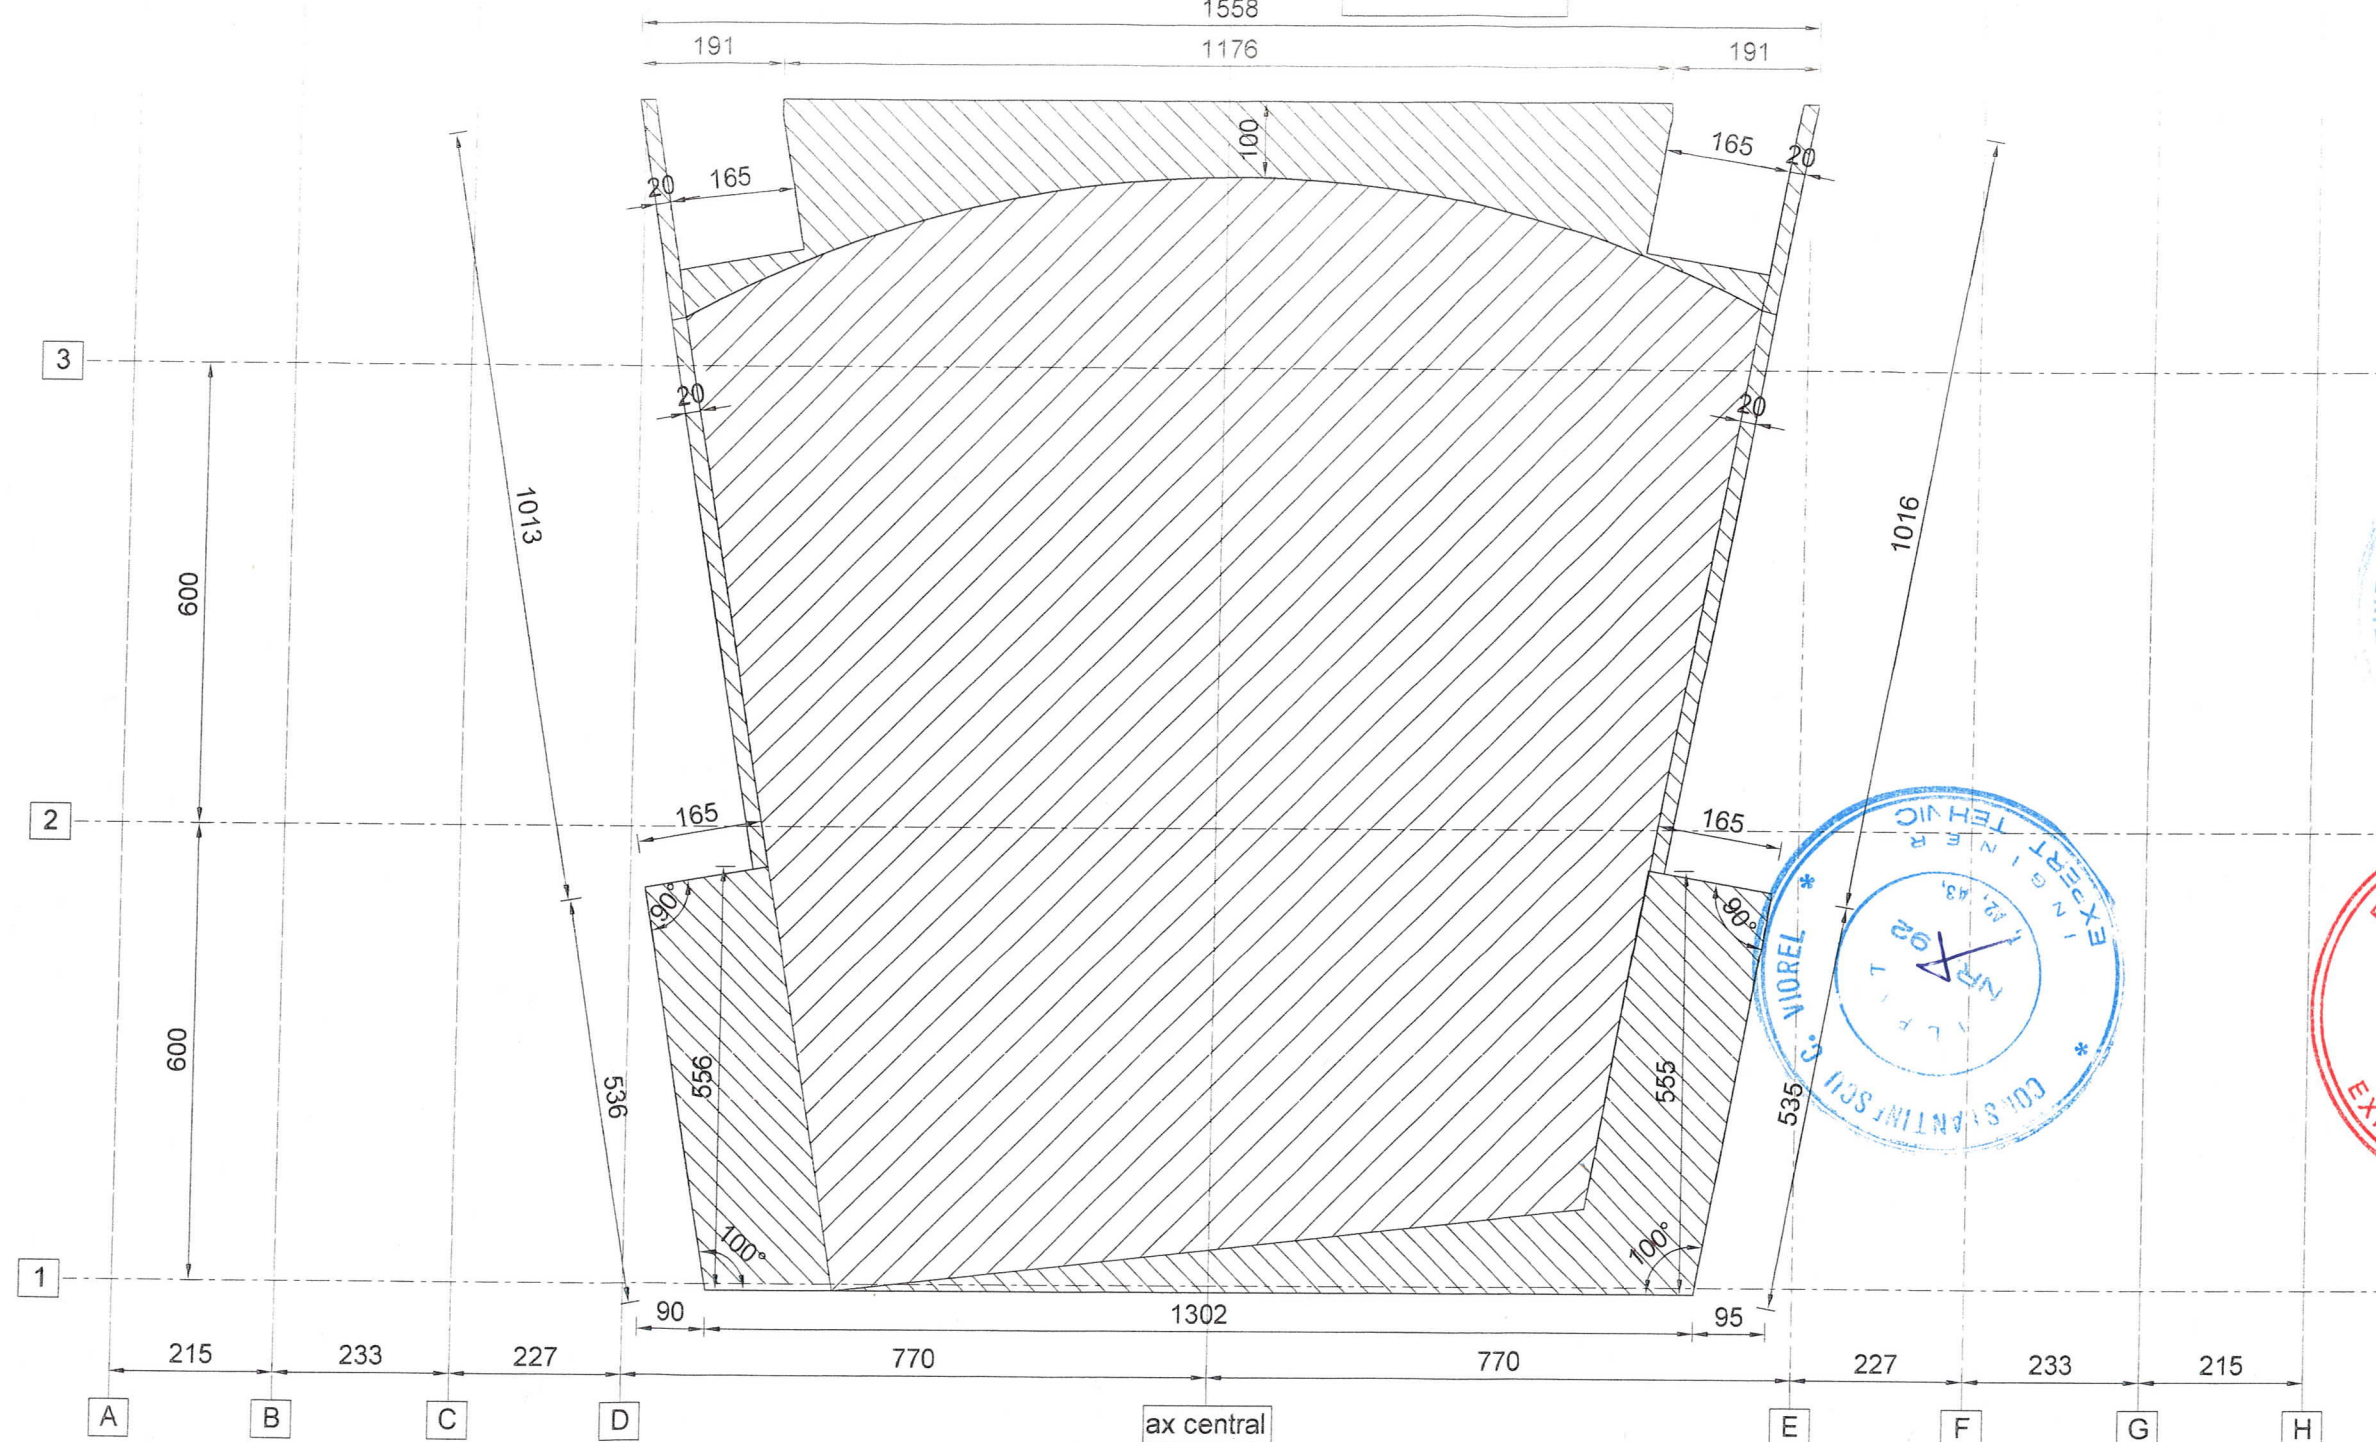

ax central
Legenda:

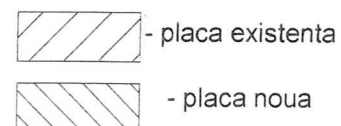

TN=94.37= +0.16

MATERIALE

Beton : C20/25 (B350)- placa,perete

C 16/20 (B250) -fundatie



C 6/7.5 (B100) - beton egalizare

Otel beton: OB37, BST500C

Plansa se va citi impreuna cu R0,R2

NOTA:

Cotele sunt in cm.

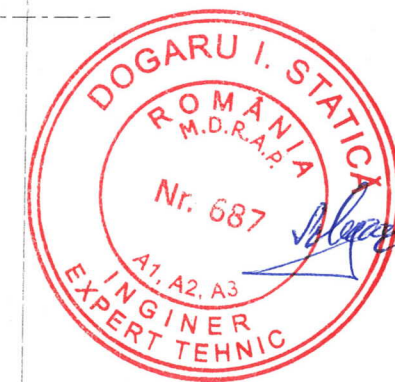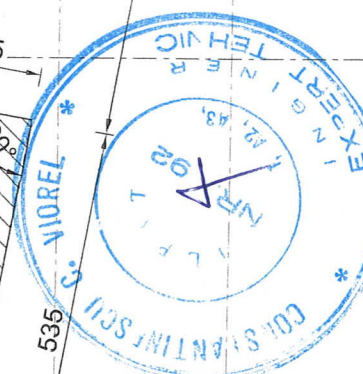

EXPERT	SEMNAȚ	CERINȚA	REFERAT / EXPERTIZA NR. / DATA	
			Beneficiar:	
			U.A.T. MUNICIPIUL BUZAU	Proiect nr. 970/21
SPECIFICATIE	NUME	SEMNAȚ	Scara:	Faza:
SEF PROIECT	ing. C. Ianculescu		1:100	D.T.A.C.
PROIECTAT	ing. G. Mocanu		Data:	Titlu planșă: PLAN SCENA PROPUNERE
DESENAT	ing. G. Mocanu		2022	Planșă: R1