


an fundatii r
Scara 1:100

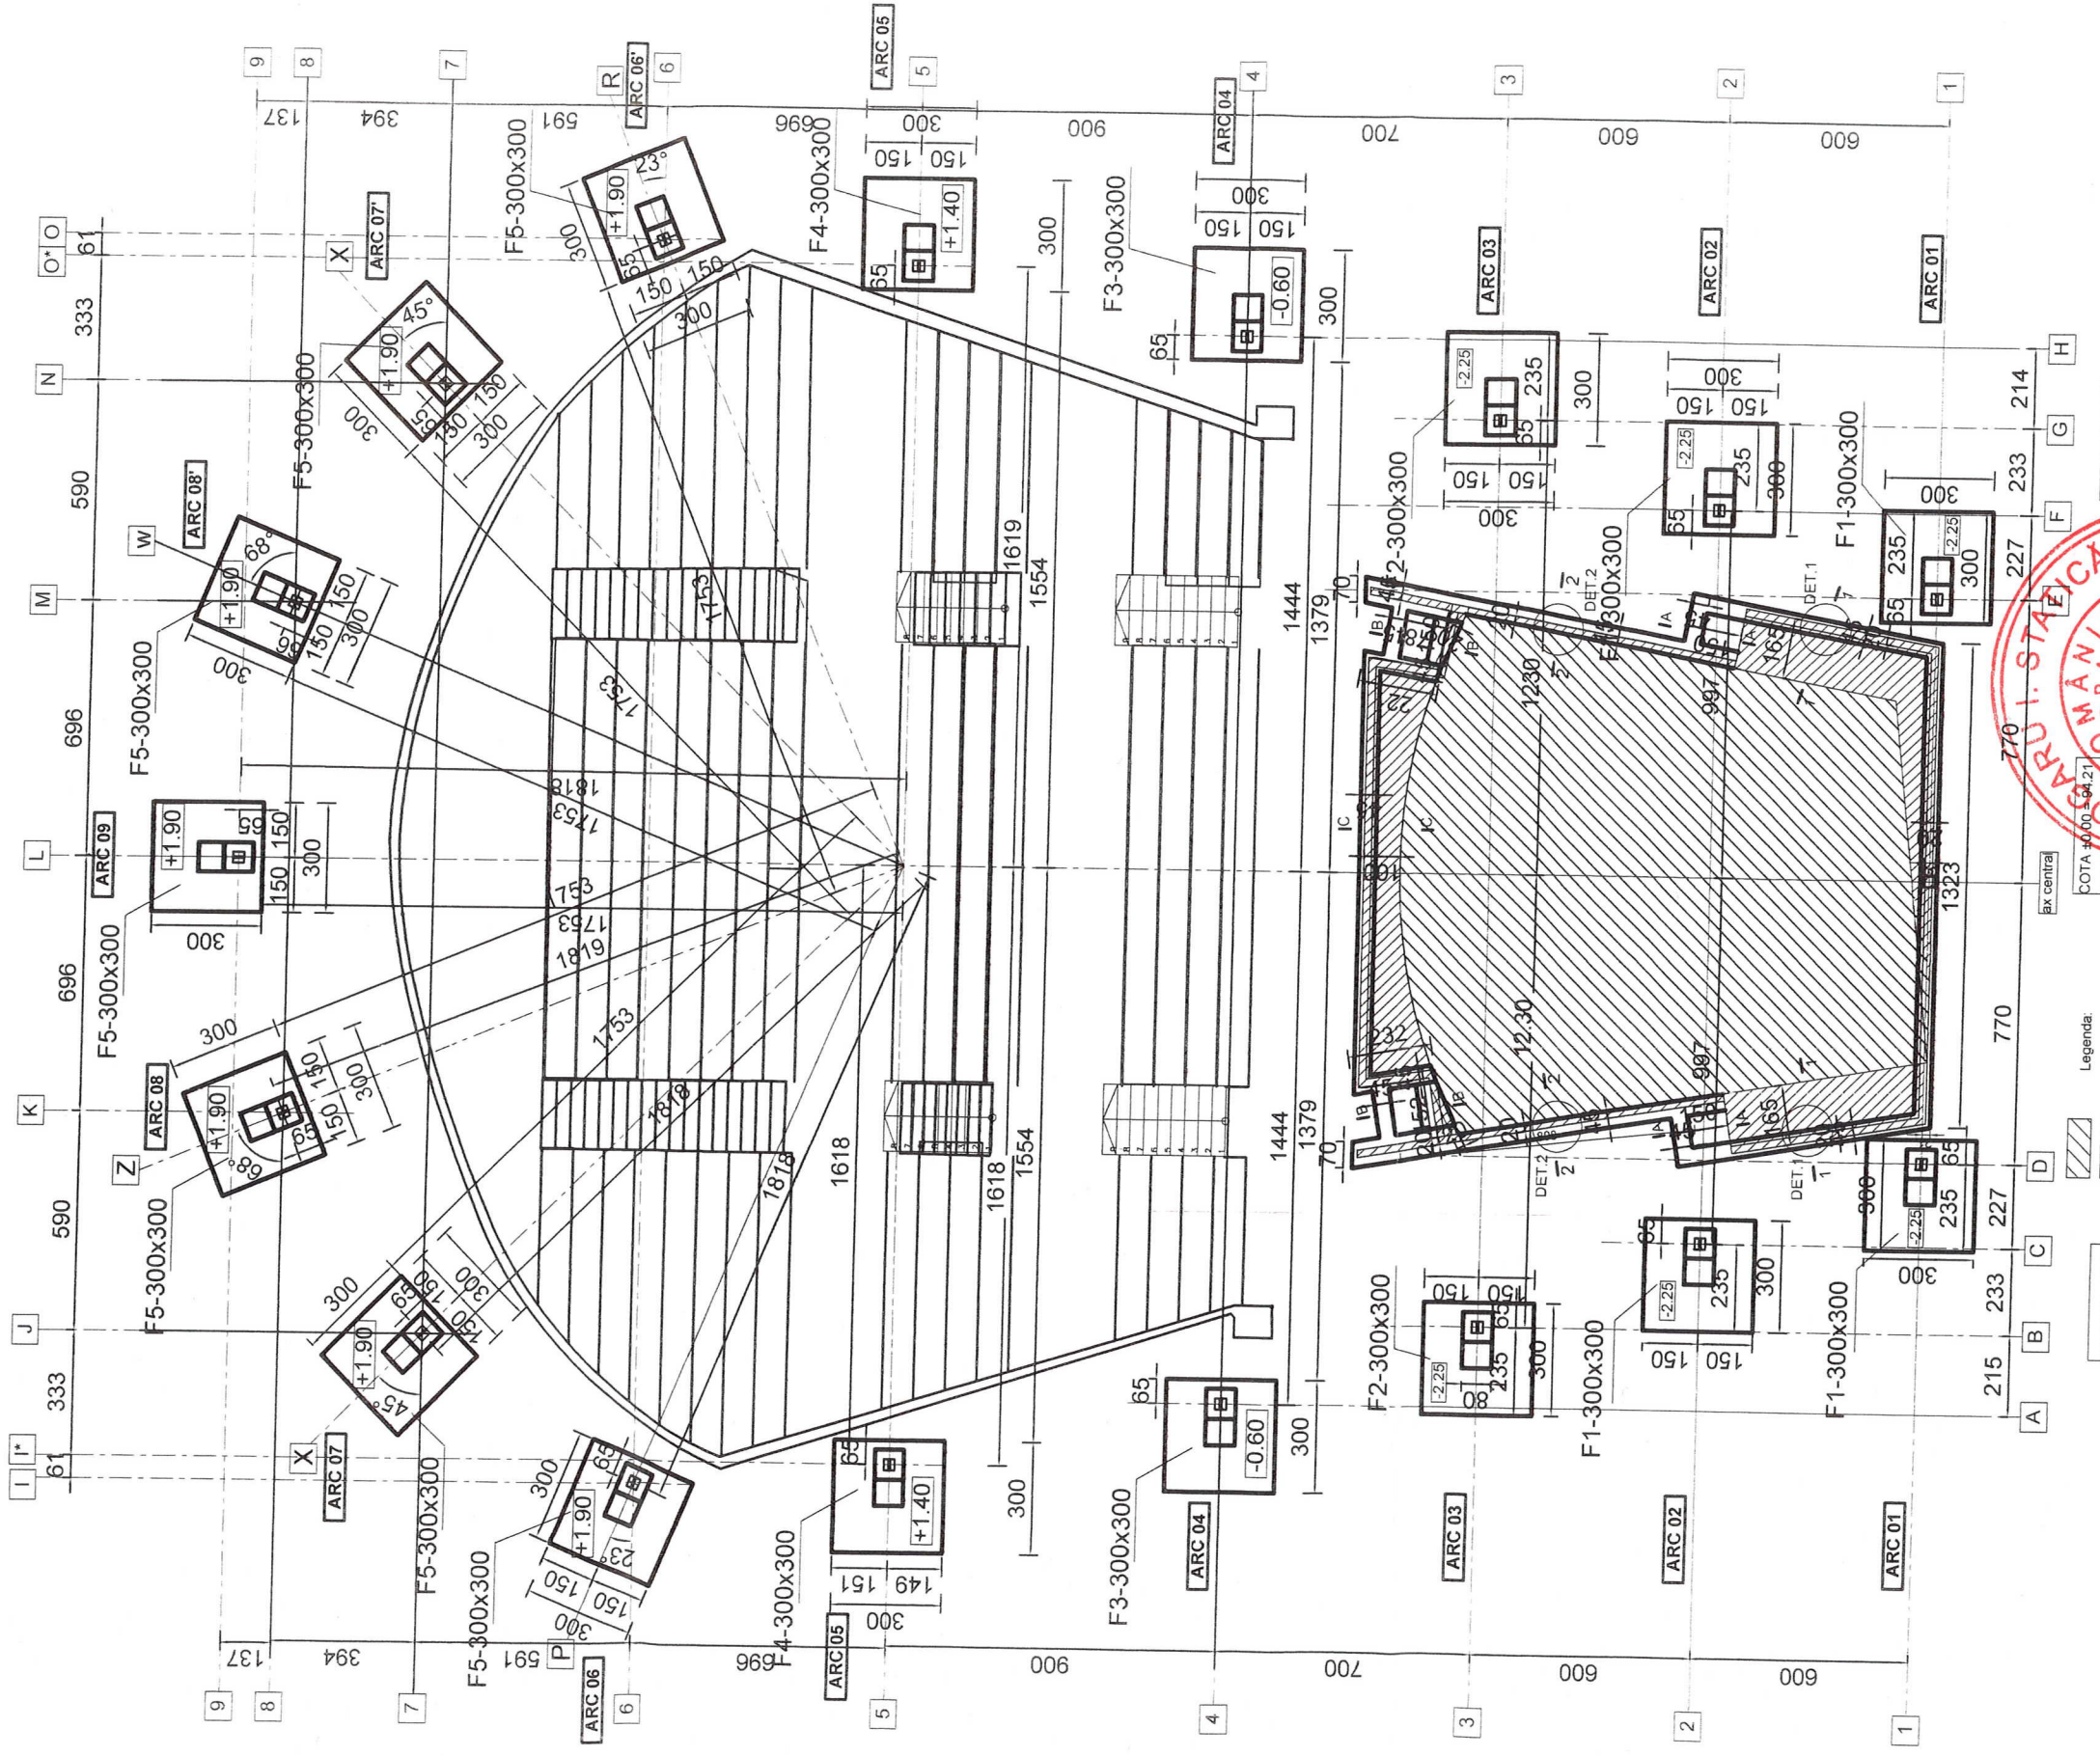

NOTA:
TRASAREA FUNDATIILOR F1 SI F2 SE
REALIZEAZA DE TOPOMETRIST

- placa existenta
- placa noua

$$TA = 94.37 = +0.16$$

2277

770

1. STANICA

ROMANIA

DR. R. A. P.

Mr. 687

71, A2, A3

INGENIER

EXPERT

7

1940.00.04.21

ra





Ar 04/09.02.2022

[illegible]