
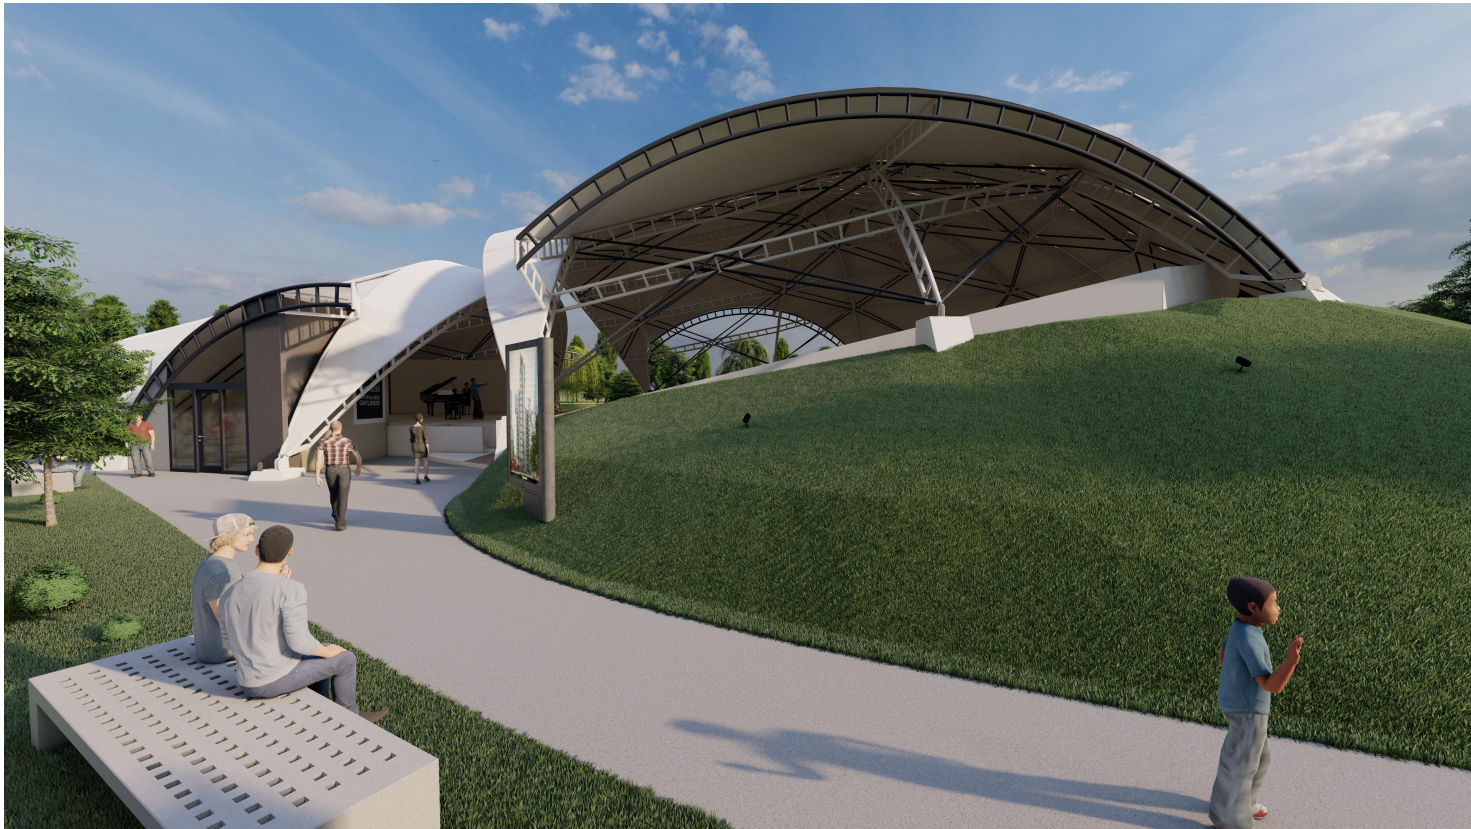
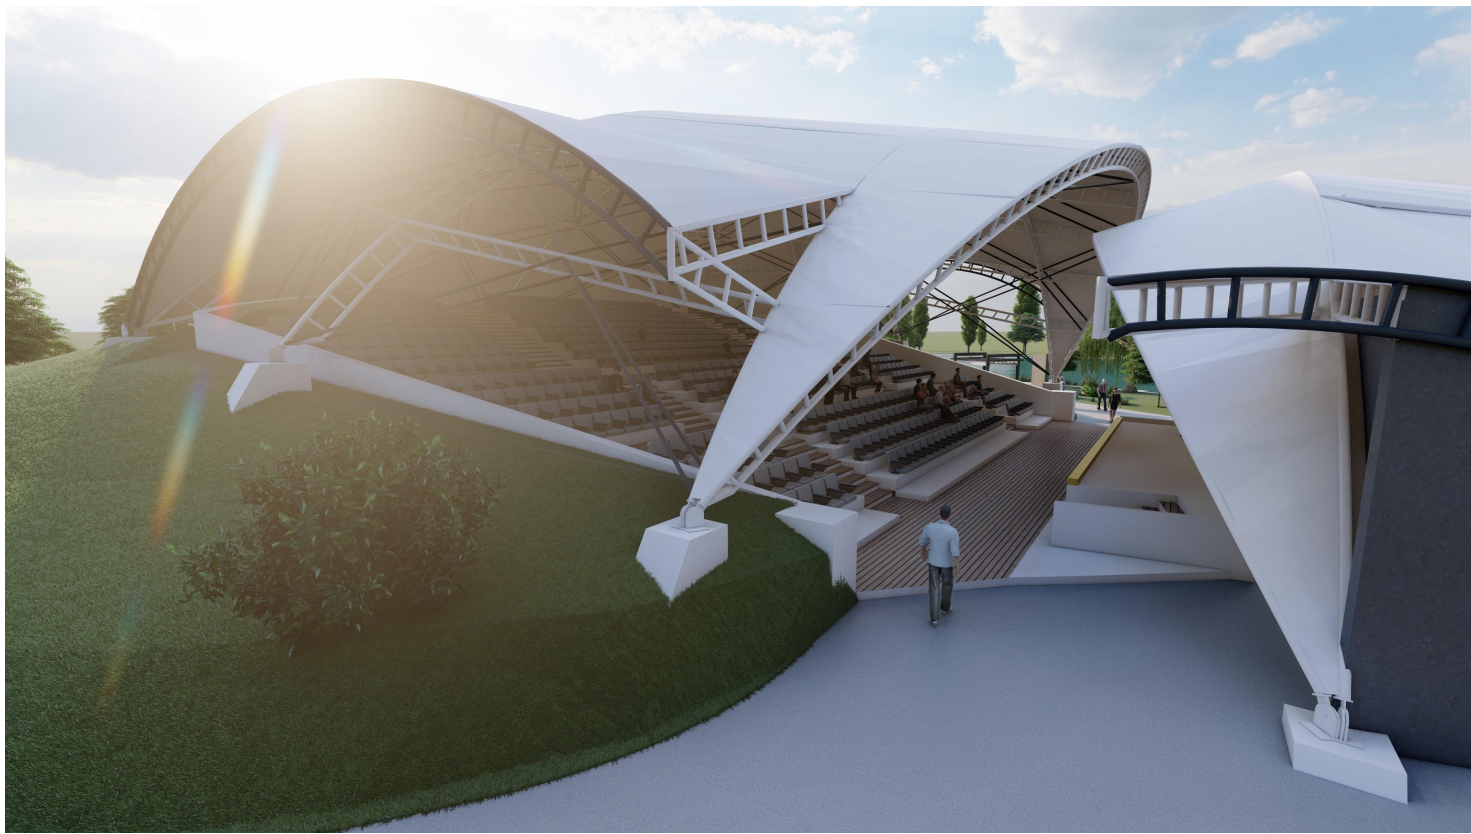


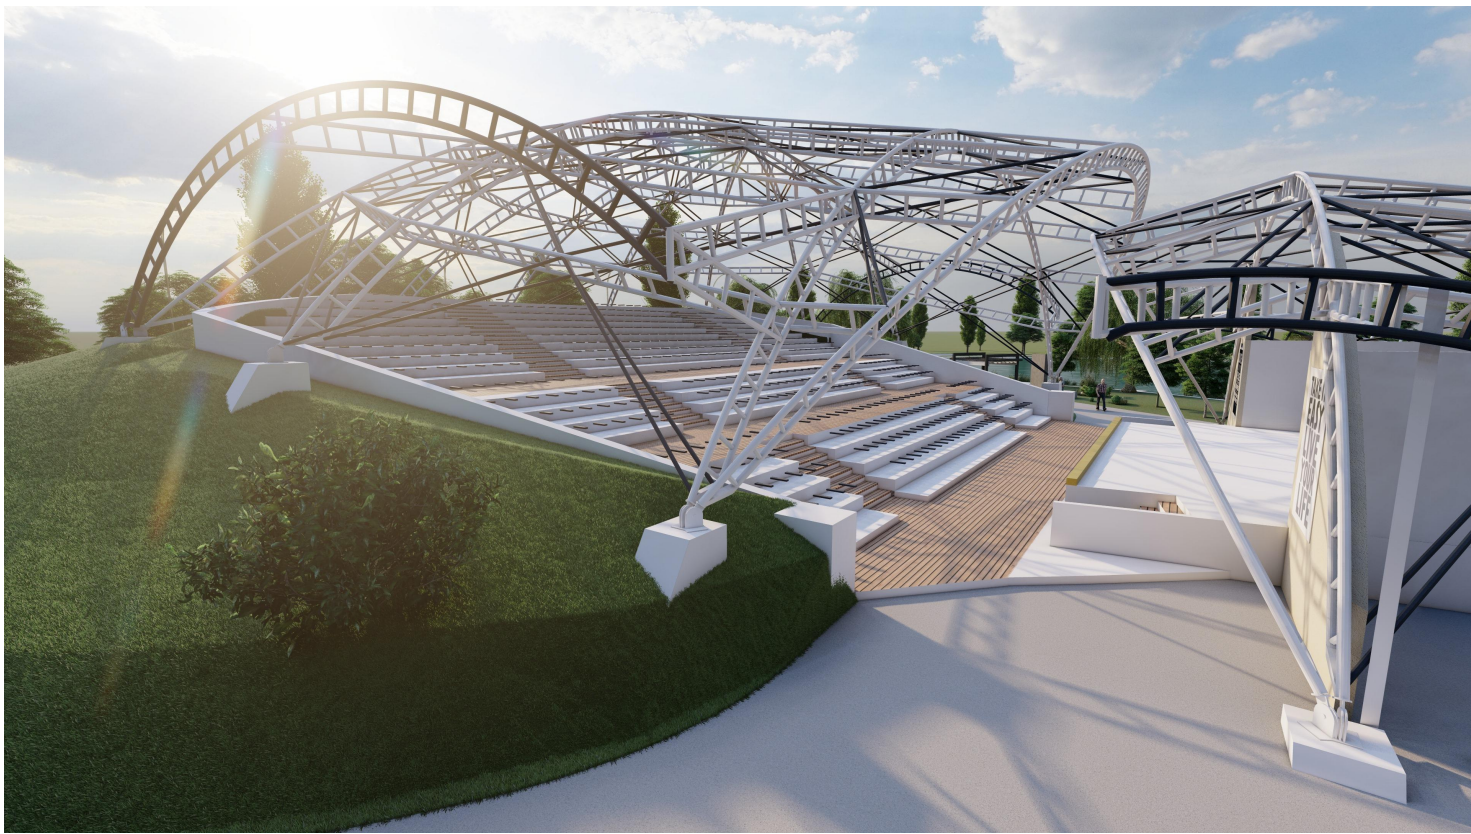

VERIFICATORI/ EXPERT		Nume	Semnătura	Cerința	REFERAT/EXPERTIZA NR./DATA		
Proiectant:			PODEANU A. SANDRA-MIHAELA BIROU INDIVIDUAL DE ARHITECTURA Str. Scarisorii, Nr. 13, Com. Cislau, Jud. Buzau C.I.F. 41817428 Tel.: 0746 198 359 Email: arhitectura.buzau@gmail.com		Beneficiar:		
 modern procons					U.A.T. MUNICIPIUL BUZAU		PR.NR. 79/2021
Soseaua București, Nr.14A, Et.2, Municipiul Buzau , Judetul Buzau Cod fiscal: RO 14656103 Nr. Inreg. R.C.: J10/287/2002					prin viceprimar Ionut Sorin Apostu		
					Amplasament:		
					Str. PARCUL TINERETULUI, NC 56571 Municipiul Buzau, Judetul Buzau		
SPECIFICATIE	Nume	Semnatura		Titlu proiect:	Faza		
SEF PROIECT	arh. Sandra Podeanu		Data: Noi. 2021	MODERNIZAREA AMFITEATRULUI DIN PARCUL TINERETULUI IN VEDEREA INFIINTARII UNUI CENTRU DE SPECTACOLE IN AER LIBER	PR. TEH.		
PROIECTAT	arh. Sandra Podeanu			PERSPECTIVE 3D 03	A 12		
DESENAT	arh. Sandra Podeanu						