
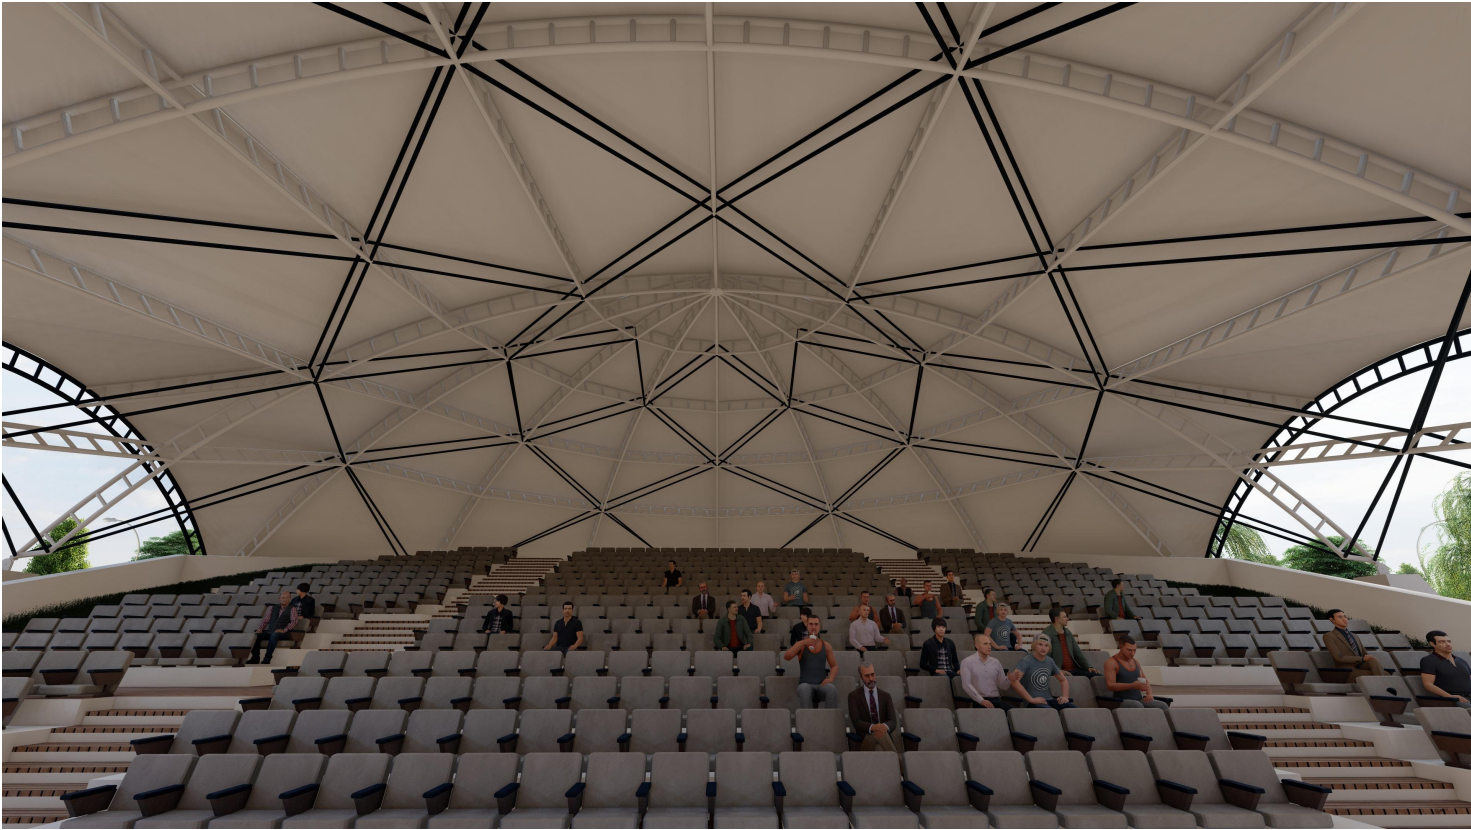


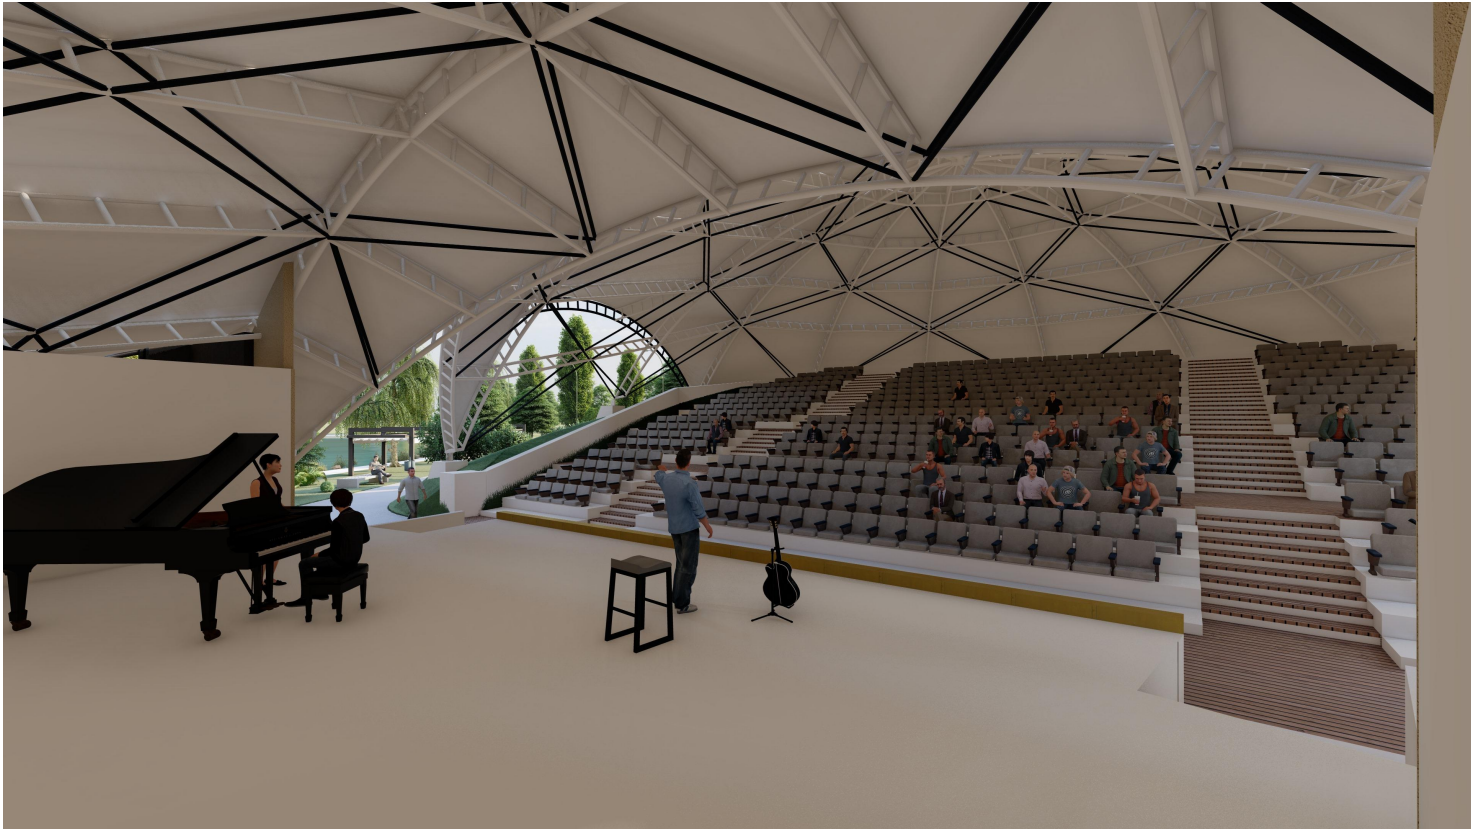

VERIFICATORI/ EXPERT		Nume	Semnătura	Cerința	REFERAT/EXPERTIZA NR./DATA	
Proiectant:  Soseaua București, Nr.14A, Et.2, Municipiul Buzau , Judetul Buzau Cod fiscal: RO 14656103 Nr. Inreg. R.C.: J10/287/2002		 PODEANU A. SANDRA-MIHAELA BIROU INDIVIDUAL DE ARHITECTURA Str. Scarisorii, Nr. 13, Com. Cislau, Jud. Buzau C.I.F. 41817428 Tel.: 0746 198 359 Email: arhitectura.buzau@gmail.com			Beneficiar: U.A.T. MUNICIPIUL BUZAU prin viceprimar Ionut Sorin Apostu Amplasament: Str. PARCUL TINERETULUI, NC 56571 Municipiul Buzau, Judetul Buzau	
SPECIFICATIE		Nume	Semnatura		Titlu proiect: MODERNIZAREA AMFITEATRULUI DIN PARCUL TINERETULUI IN VEDEREA INFINTARII UNUI CENTRU DE SPECTACOLE IN AER LIBER	Faza PR. TEH.
SEF PROIECT	arh. Sandra Podeanu				Titlu plansa: PERSPECTIVE 3D 04	A 13
PROIECTAT	arh. Sandra Podeanu			Data: Noi. 2021		
DESENAT	arh. Sandra Podeanu					