



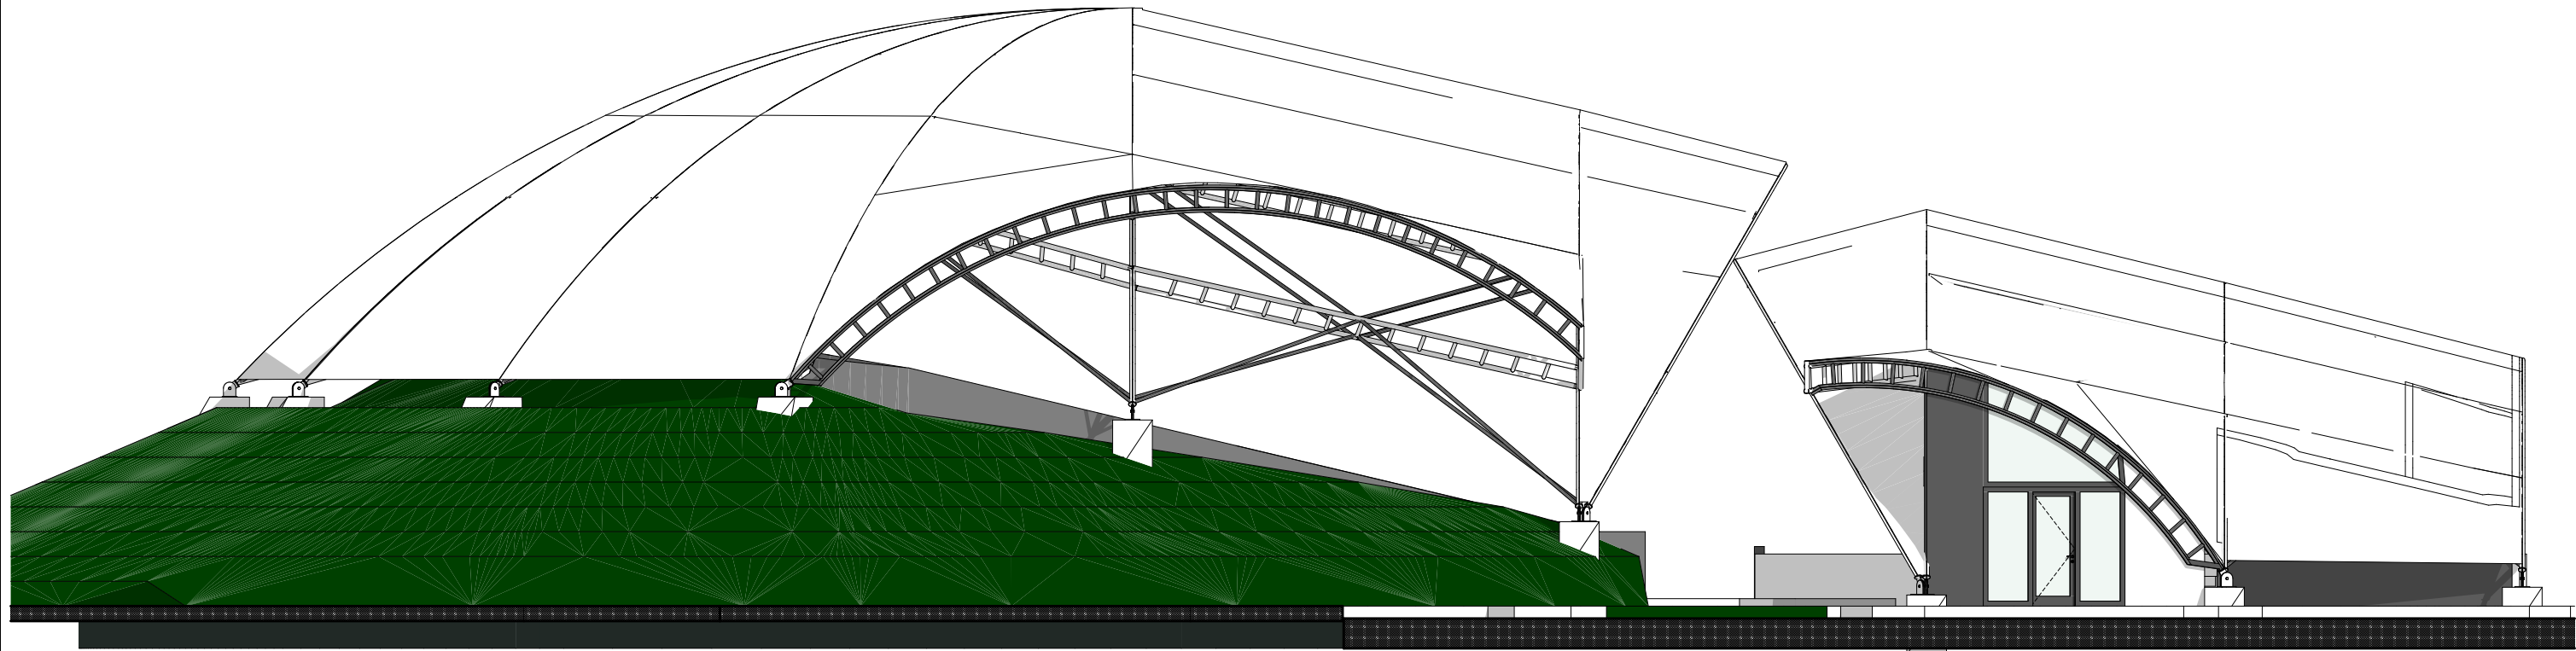

FATADA LAT. STANGA

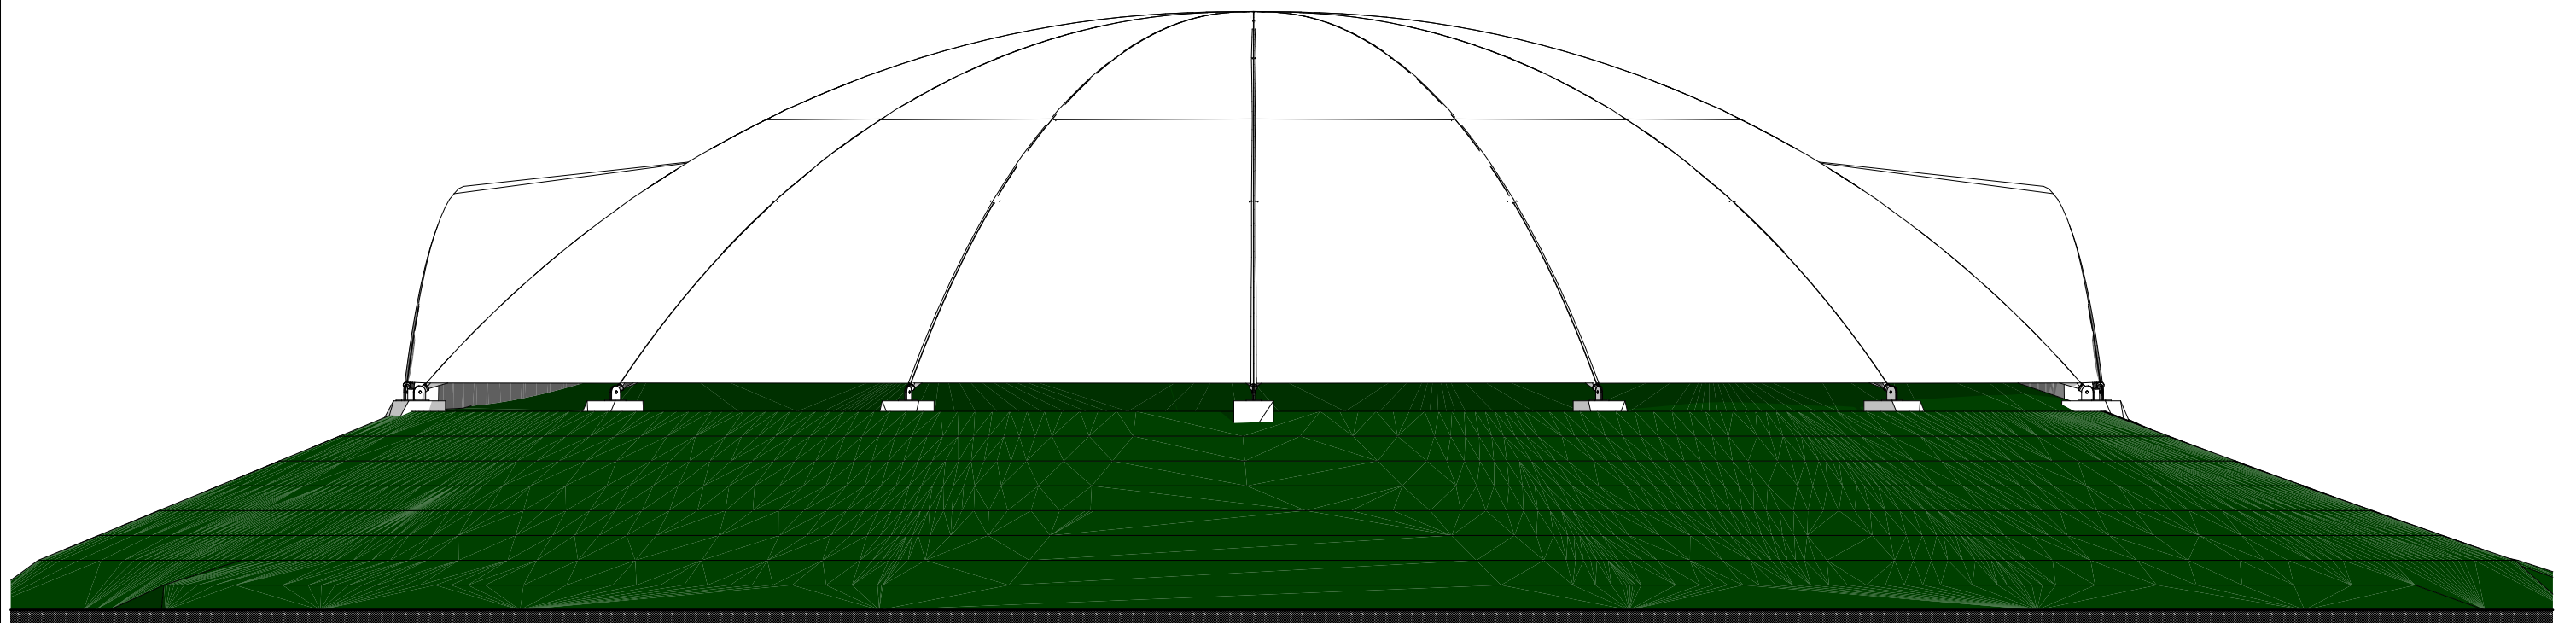

FATADA POSTERIOARA

VERIFICATORI/ EXPERT	Nume	Semnătura	Cerința	REFERAT/EXPERTIZA NR./DATA	
Proiectant:  Soseaua București, Nr.14A, Et.2, Municipiul Buzau , Judetul Buzau Cod fiscal: RO 14656103 Nr. Inreg. R.C.: J10/287/2002		 PODEANU A. SANDRA-MIHAELA BIROU INDIVIDUAL DE ARHITECTURA Str. Scarisorii, Nr. 13, Com. Cislau, Jud. Buzau C.I.F. 41817428 Tel.: 0746 198 359 Email: arhitectura.buzau@gmail.com		Beneficiar: U.A.T. MUNICIPIUL BUZAU prin viceprimar Ionut Sorin Apostu Amplasament: Str. PARCUL TINERETULUI, NC 56571 Municipiul Buzau, Judetul Buzau	
SPECIFICATIE	Nume	Semnatura	Scara:	Titlu proiect: MODERNIZAREA AMFITEATRULUI DIN PARCUL TINERETULUI IN VEDEREA INFIINTARII UNUI CENTRU DE SPECTACOLE IN AER LIBER	PR.NR. 79/2021
SEF PROIECT	arh. Sandra Podeanu		1:130		
PROIECTAT	arh. Sandra Podeanu		Data: Sep. 2021		
DESENAT	arh. Sandra Podeanu			Titlu plansa: FATADE 01	A 08