



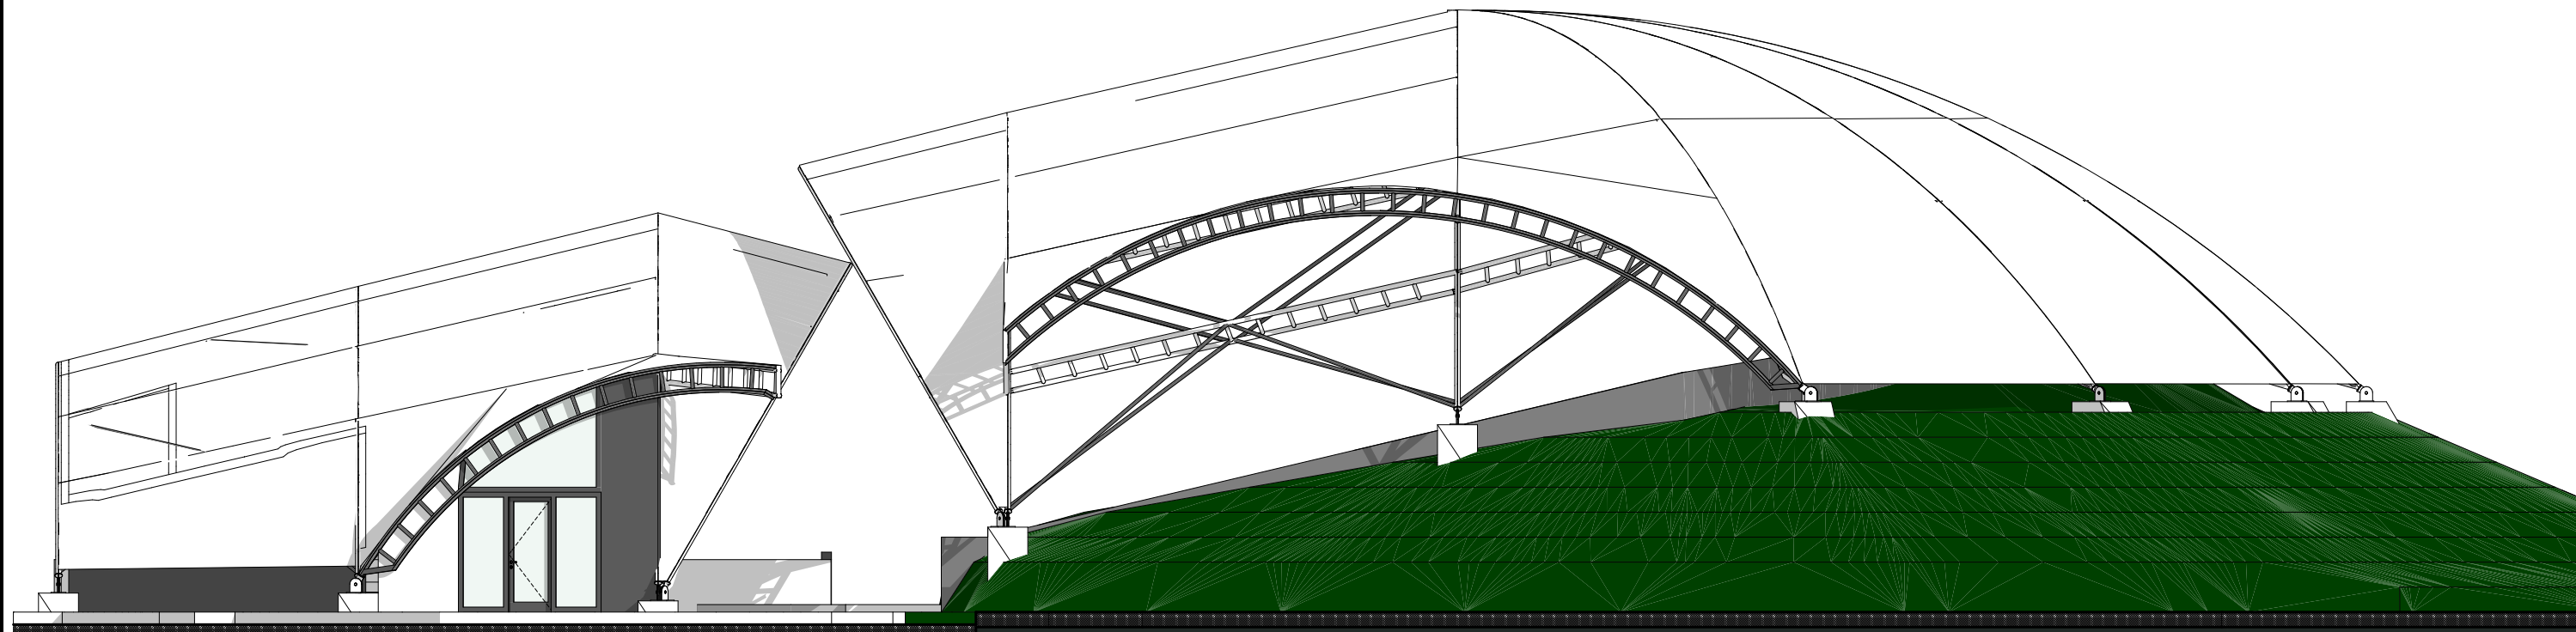

FATADA LAT. DREAPTA

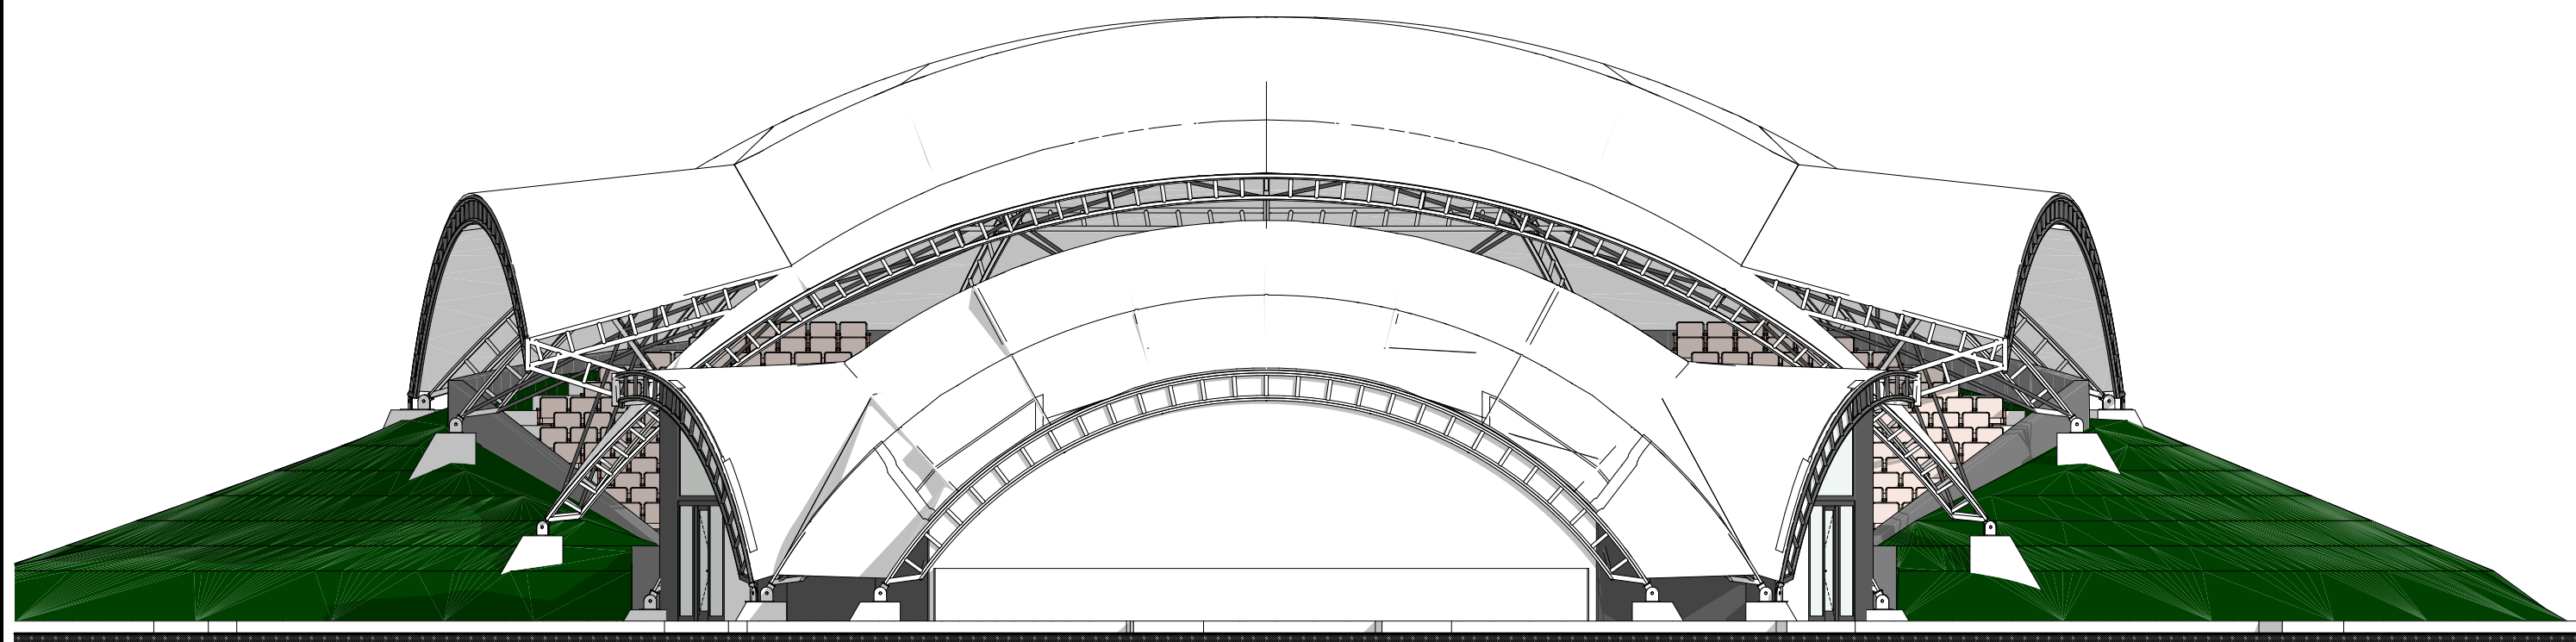

FATADA PRINCIPALA

VERIFICATORI/ EXPERT		Nume	Semnătura	Cerința	REFERAT/EXPERTIZA NR./DATA	
Proiectant:  modern procons Soseaua București, Nr.14A, Et.2, Municipiul Buzau , Judetul Buzau Cod fiscal: RO 14656103 Nr. Inreg. R.C.: J10/287/2002		 PODEANU A. SANDRA-MIHAELA BIROU INDIVIDUAL DE ARHITECTURA Str. Scarisorii, Nr. 13, Com. Cislau, Jud. Buzau C.I.F. 41817428 Tel.: 0746 198 359 Email: arhitectura.buzau@gmail.com		Beneficiar: U.A.T. MUNICIPIUL BUZAU prin viceprimar Ionut Sorin Apostu Amplasament: Str. PARCUL TINERETULUI, NC 56571 Municipiul Buzau, Judetul Buzau		PR.NR. 79/2021
SPECIFICATIE	Nume	Semnatura	Scara: 1:130 Data: Sep. 2021	Titlu proiect: MODERNIZAREA AMFITEATRULUI DIN PARCUL TINERETULUI IN VEDEREA INFIINTARII UNUI CENTRU DE SPECTACOLE IN AER LIBER		Faza
SEF PROIECT	arh. Sandra Podeanu					S.F.
PROIECTAT	arh. Sandra Podeanu					
DESENAT	arh. Sandra Podeanu			Titlu plansa: FATADE 02		A 09