
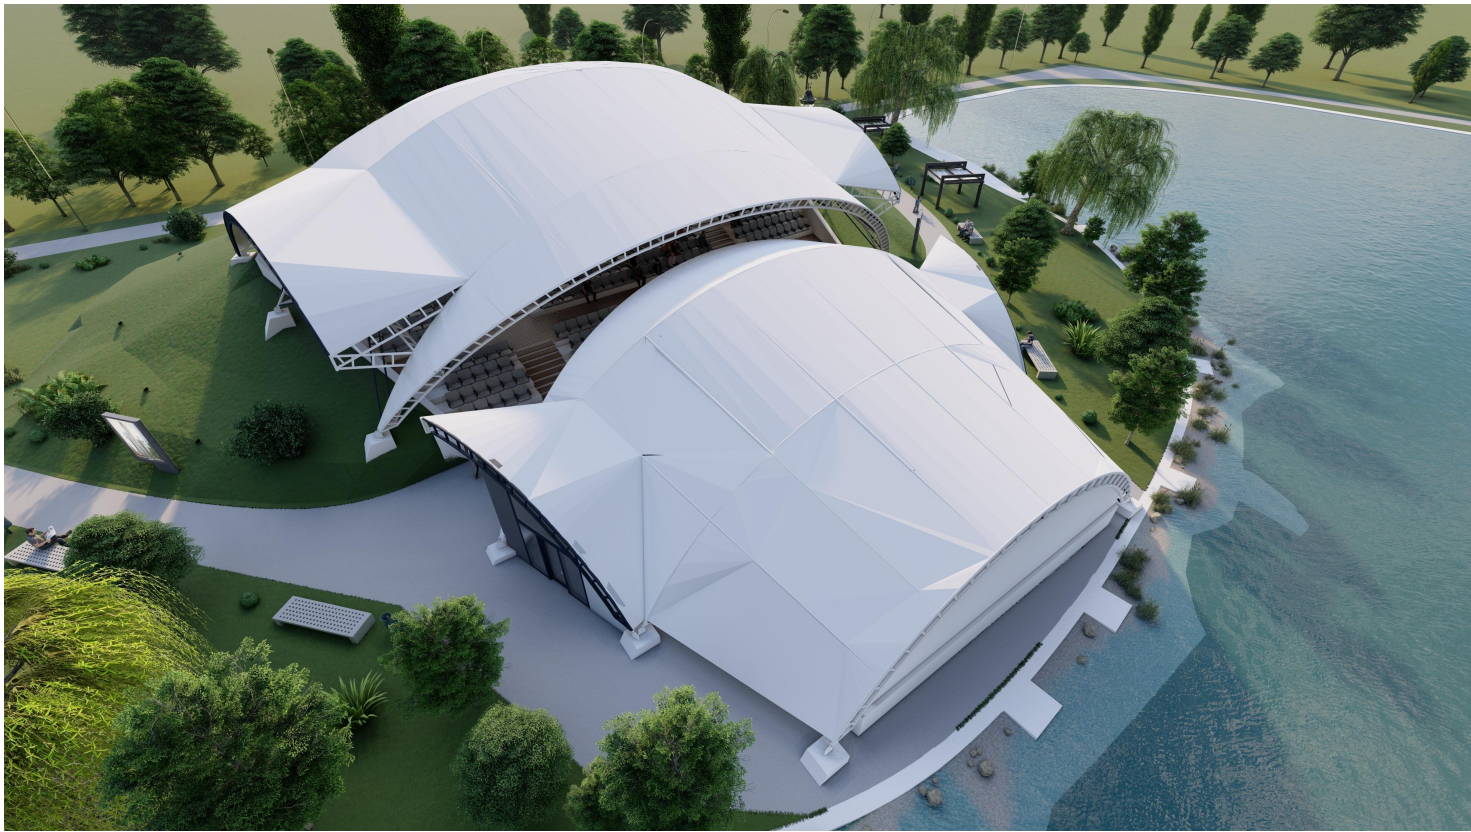
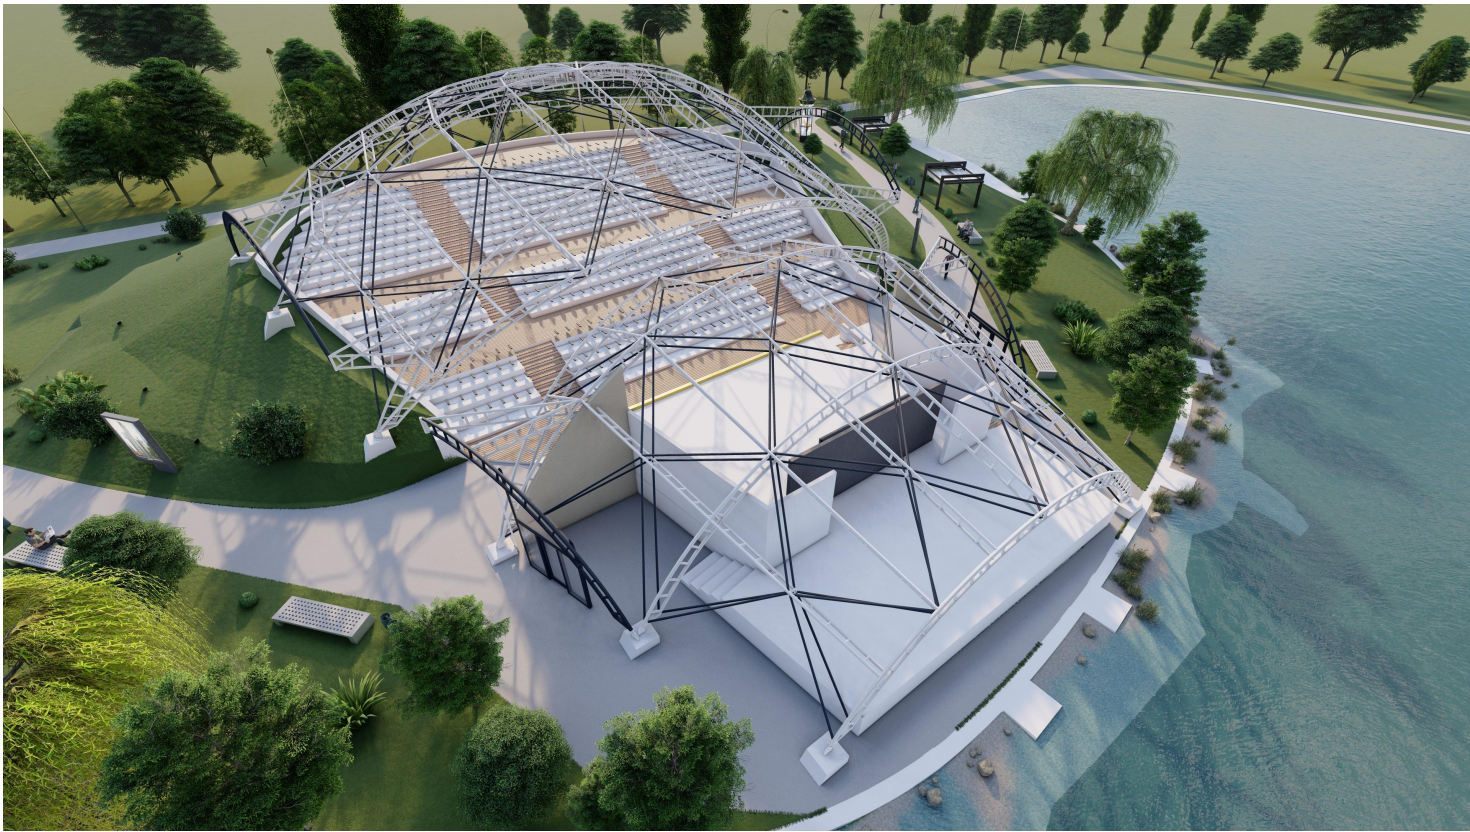
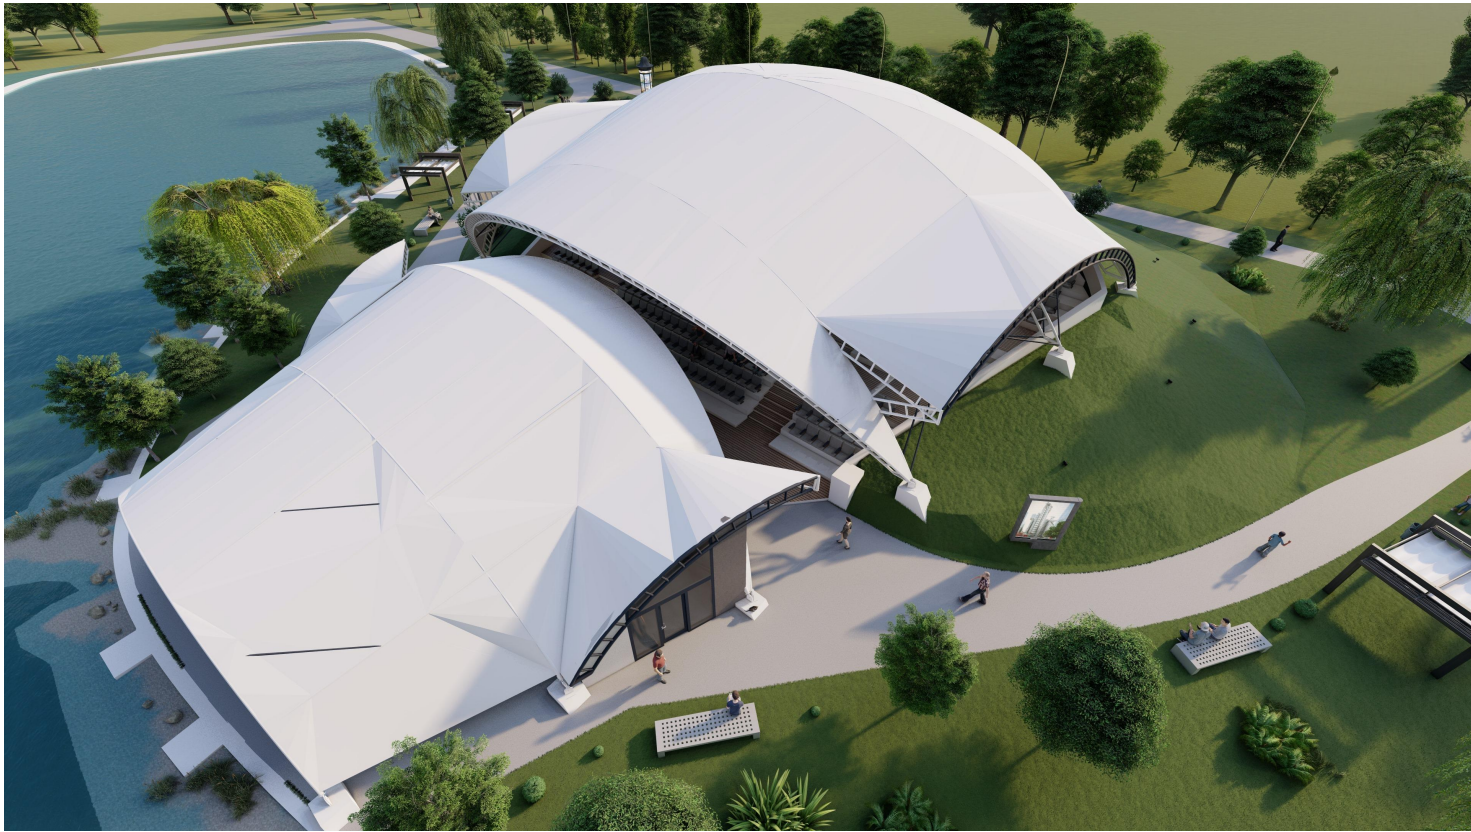


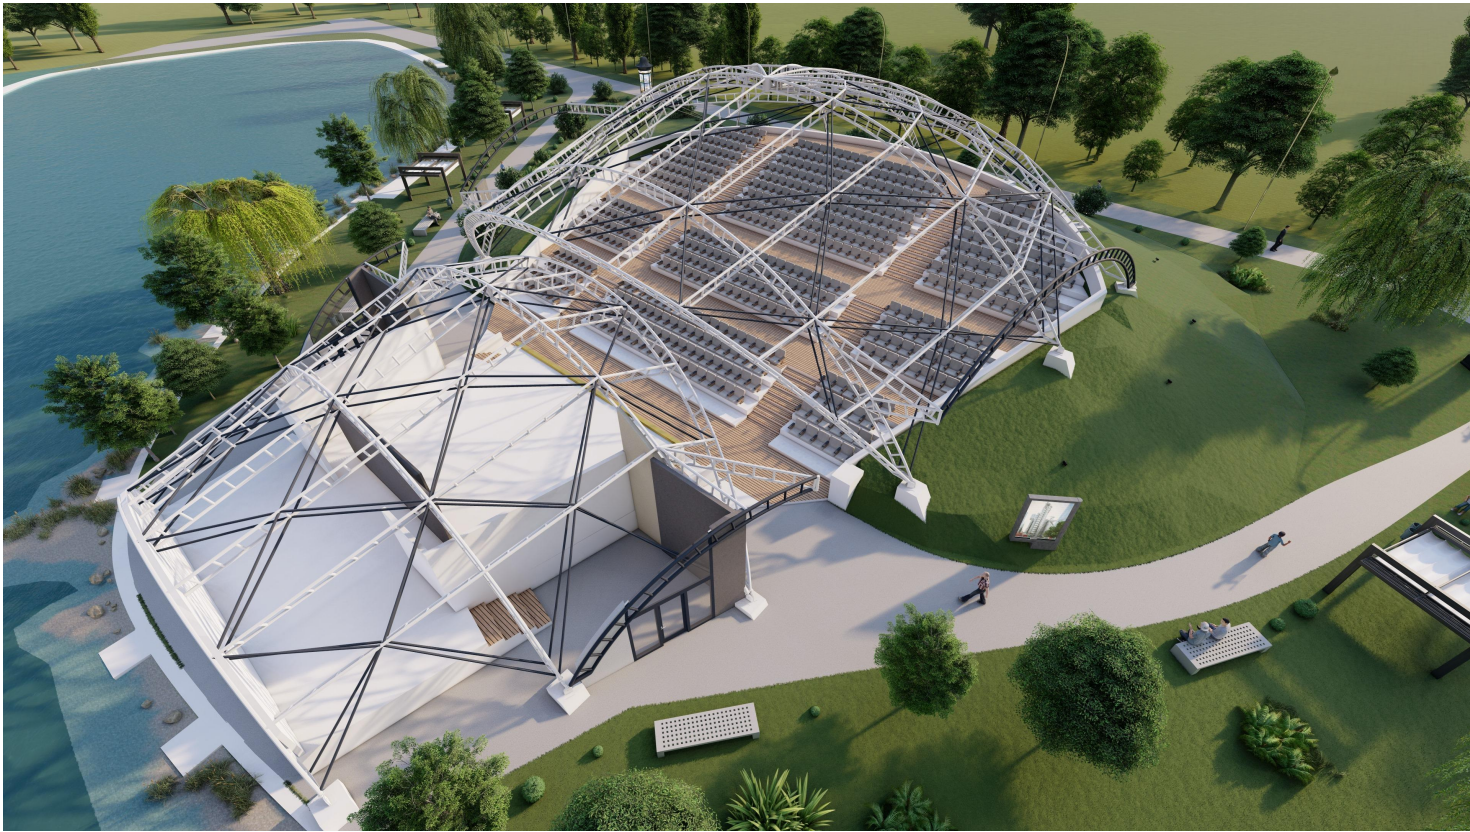

VERIFICATORI/ EXPERT	Nume	Semnătura	Cerința	REFERAT/EXPERTIZA NR./DATA	
Proiectant:  Soseaua București, Nr.14A, Et.2, Municipiul Buzau , Judetul Buzau Cod fiscal: RO 14656103 Nr. Inreg. R.C.: J10/287/2002		 PODEANU A. SANDRA-MIHAELA BIROU INDIVIDUAL DE ARHITECTURA Str. Scarisorii, Nr. 13, Com. Cislau, Jud. Buzau C.I.F. 41817428 Tel.: 0746 198 359 Email: arhitectura.buzau@gmail.com		Beneficiar: U.A.T. MUNICIPIUL BUZAU prin viceprimar Ionut Sorin Apostu Amplasament: Str. PARCUL TINERETULUI, NC 56571 Municipiul Buzau, Judetul Buzau	PR.NR. 79/2021
SPECIFICATIE	Nume	Semnatura		Titlu proiect: MODERNIZAREA AMFITEATRULUI DIN PARCUL TINERETULUI IN VEDEREA INFINTARII UNUI CENTRU DE SPECTACOLE IN AER LIBER	Faza
SEF PROIECT	arh. Sandra Podeanu				S.F.
PROIECTAT	arh. Sandra Podeanu				
DESENAT	arh. Sandra Podeanu			Data: Sep. 2021	
				Titlu plansa: PERSPECTIVE 3D 01	A 10