

PROIECTANT: S.C.ARHITOUR S.R.L.BUZAU STR.C-TIN ANGELESCU NR.27, O.A.R. -3349

Beneficiar: "S.C. GIVET ACTIV S.R.L." BUZAU,,JUD.BUZAU"

Proiect Nr.11/2021

Specificatie	Nume	Semnatura	Scara
Sef Proiect	Arh. Magazin Carmen.		1/200
Proiectat	Arh. Magazin Carmen.		
Desenat	Arh. Magazin Carmen.		


Titlu-proiect: 1.DEMOLARE CORPURILE C1 SI C2; 2.CONSTRUIRE CABINET SI FARMACIE VETERINARE, SEDIU SOCIETATE,LOCUINTA DE SERVICIU SI ANEXE-IN REGIM DE INALTIME P+E -si IMPREJMUIRE-STR.TRANSILVANIEI ,NR.98, BUZAU, JUD.BUZAU

Faza: P.U.D.

Titlul Plansei: Plan Reglementari Tehnico-Edilitare

Pl. Nr. A/6

AMPLASAMENT STUDIAT PENTRU:
„1.DEMOLARE CORPURILE C1 SI C2; 2.CONSTRUIRE CABINET SI FARMACIE VETERINAR², SEDIU SOCIETATE, LOCUINTA DE SERVICIU SI ANEXE-IN REGIM DE INALTIME P+E -si IMPREJMUIRE”

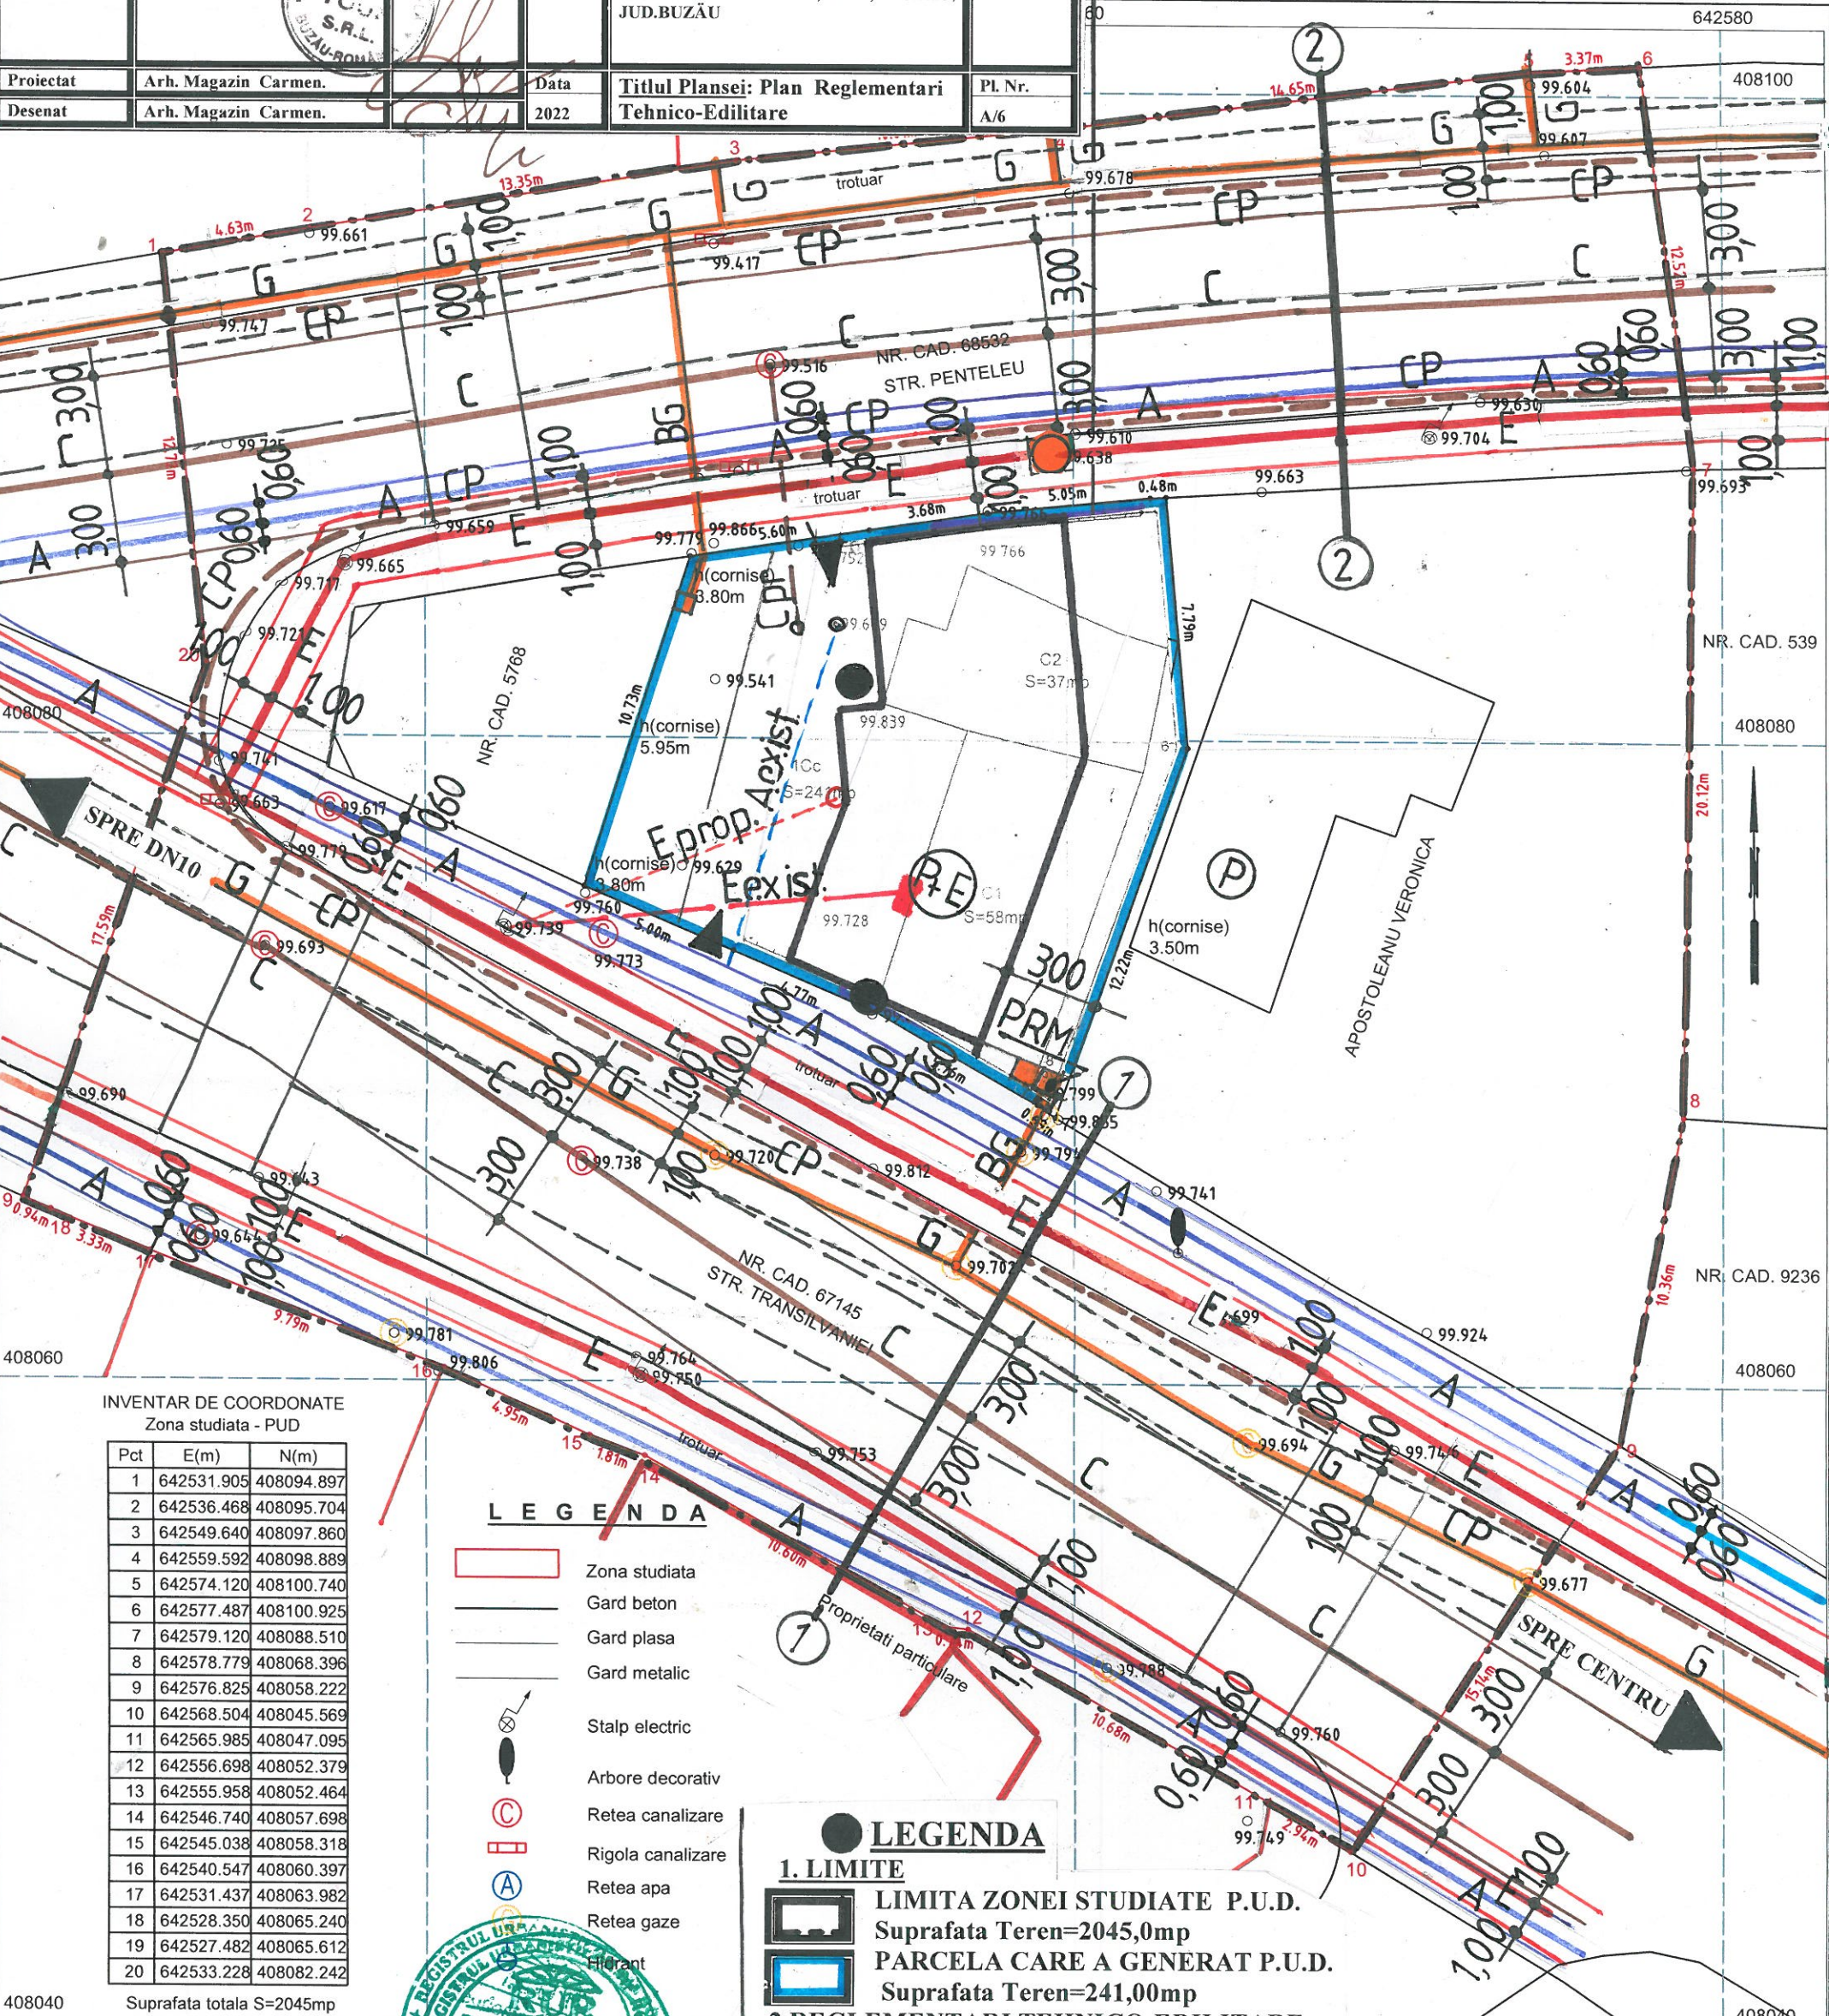

INVENTAR DE COORDONATE
Zona studiata - PUD

Pct	E(m)	N(m)
1	642531.905	408094.897
2	642536.468	408095.704
3	642549.640	408097.860
4	642559.592	408098.889
5	642574.120	408100.740
6	642577.487	408100.925
7	642579.120	408088.510
8	642578.779	408068.396
9	642576.825	408058.222
10	642568.504	408045.569
11	642565.985	408047.095
12	642556.698	408052.379
13	642555.958	408052.464
14	642546.740	408057.698
15	642545.038	408058.318
16	642540.547	408060.397
17	642531.437	408063.982
18	642528.350	408065.240
19	642527.482	408065.612
20	642533.228	408082.242

408040

Suprafata totala S=2045mp

LEGENDA

- Zona studiata
- Gard beton
- Gard plasa
- Gard metalic
- Stalp electric
- Arbore decorativ
- Retea canalizare
- Rigola canalizare
- Retea apa
- Retea gaze
- Hidrant

LEGENDA

1. LIMITE



LIMITA ZONEI STUDIASTE P.U.D.

Suprafata Teren=2045,0mp



PARCELA CARE A GENERAT P.U.D.

Suprafata Teren=241,00mp



2.REGLEMENTARI TEHNICO-EDILITARE



Retele de Gaze de Medie Presiune(G)



si Bransamente existente(BG):zona de



protectie 1,00m de la conducta-cladiri fara subsol;



PRM+UGN-distanța de protectie de 0,50ml;

PROFILE TRANSVERSALE




(Vezi PL.A/8)



Retele de Apa(A) si Canalizare(C)exis-



tente:distanța de protectie A fata de C=

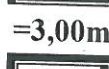

=3,00ml;zona protectie A=0,60ml+0,60ml



Canalizare pluviala(CP)existenta



Retea stradala LEA-JT(E) existenta-



-culoar de protectie=2,0ml(1,00ml+1,00ml)



Hy-hidrant stradal

P.U.D.-, PLAN URBANISTIC DE DETALIU"-

PLAN REGLEMENTARI TEHNICO-EDILITARE-SC.1/200

INVESTITIE PROPUSA:1.Demolare C1+C2;2. Construire

Cabinet si Farmacie Veterinare ,Sediu societate,Locuinta de

Serviciu,Anexe --in regim de inaltime P+E Nivele si imprejmuire

AMPLASAMENT:Jud. Buzau,Buzau,Str.Transilvaniei,nr.98

BENEFICIAR: S.C. Givet Active S

Sistem de coordonate Stereo 1970
Sistem de referință al cotelor Marea Neagră