

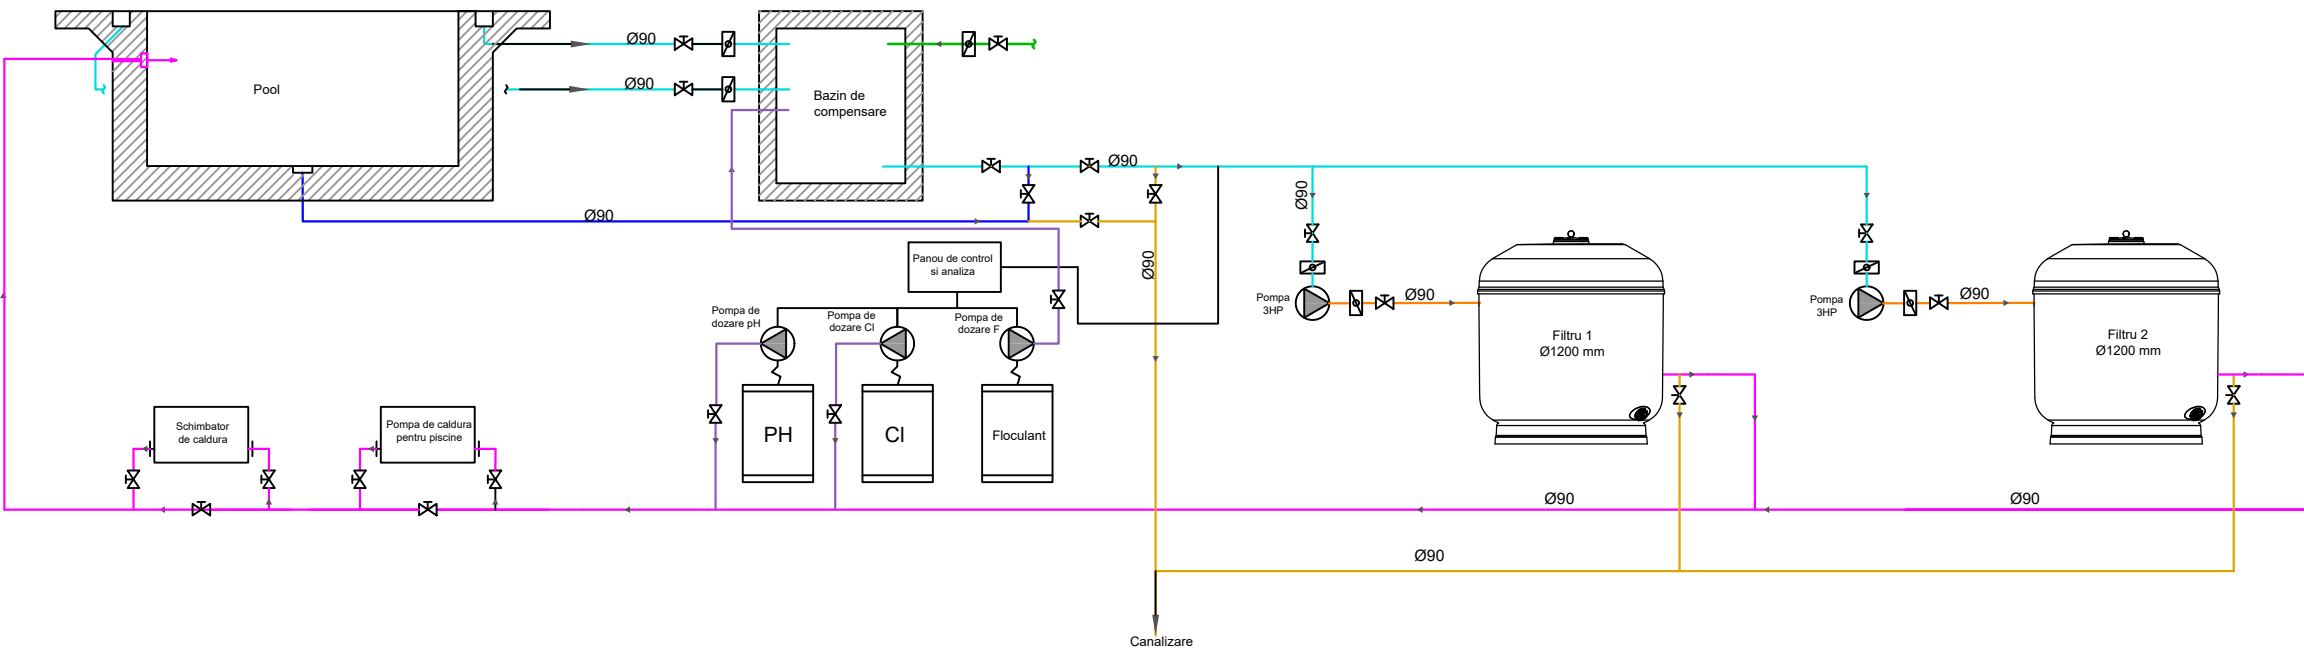
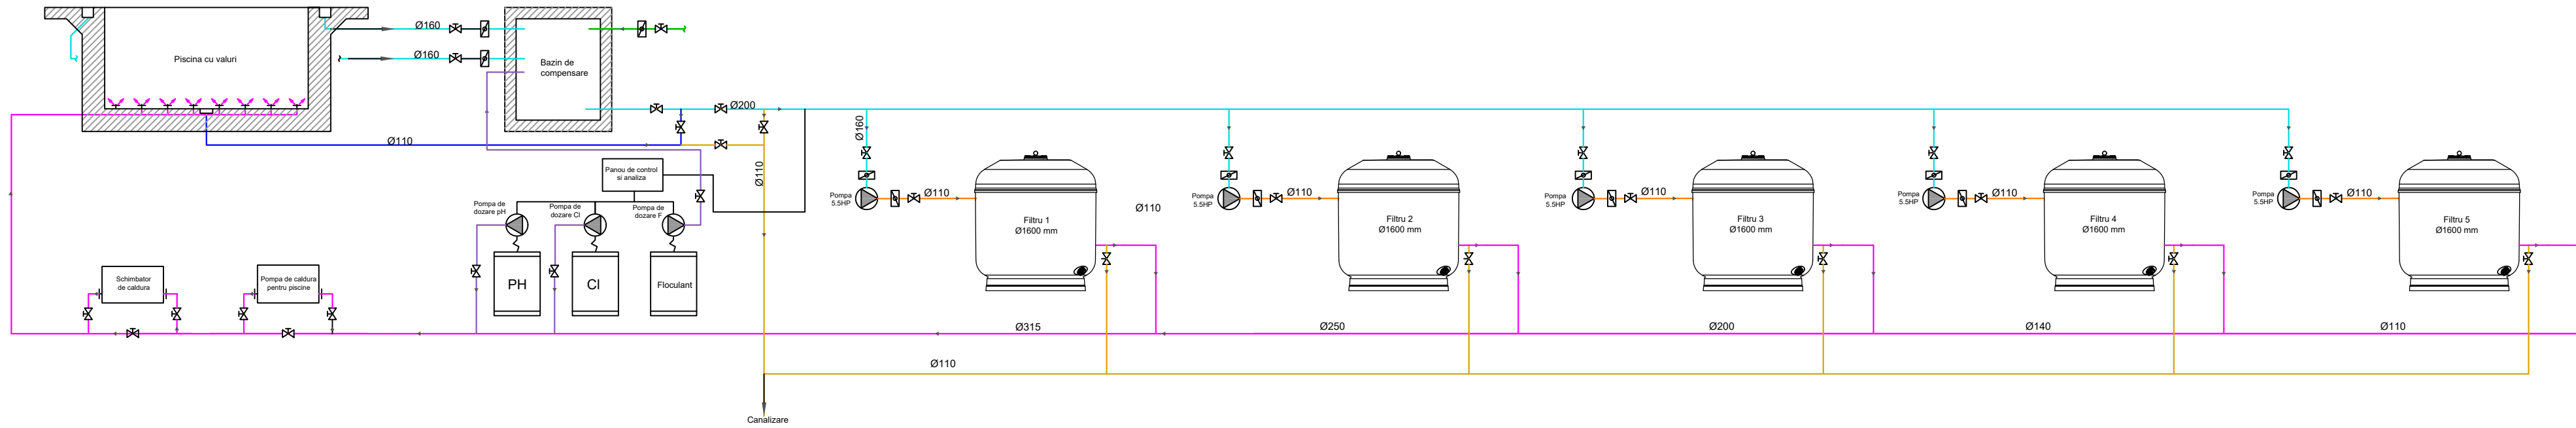


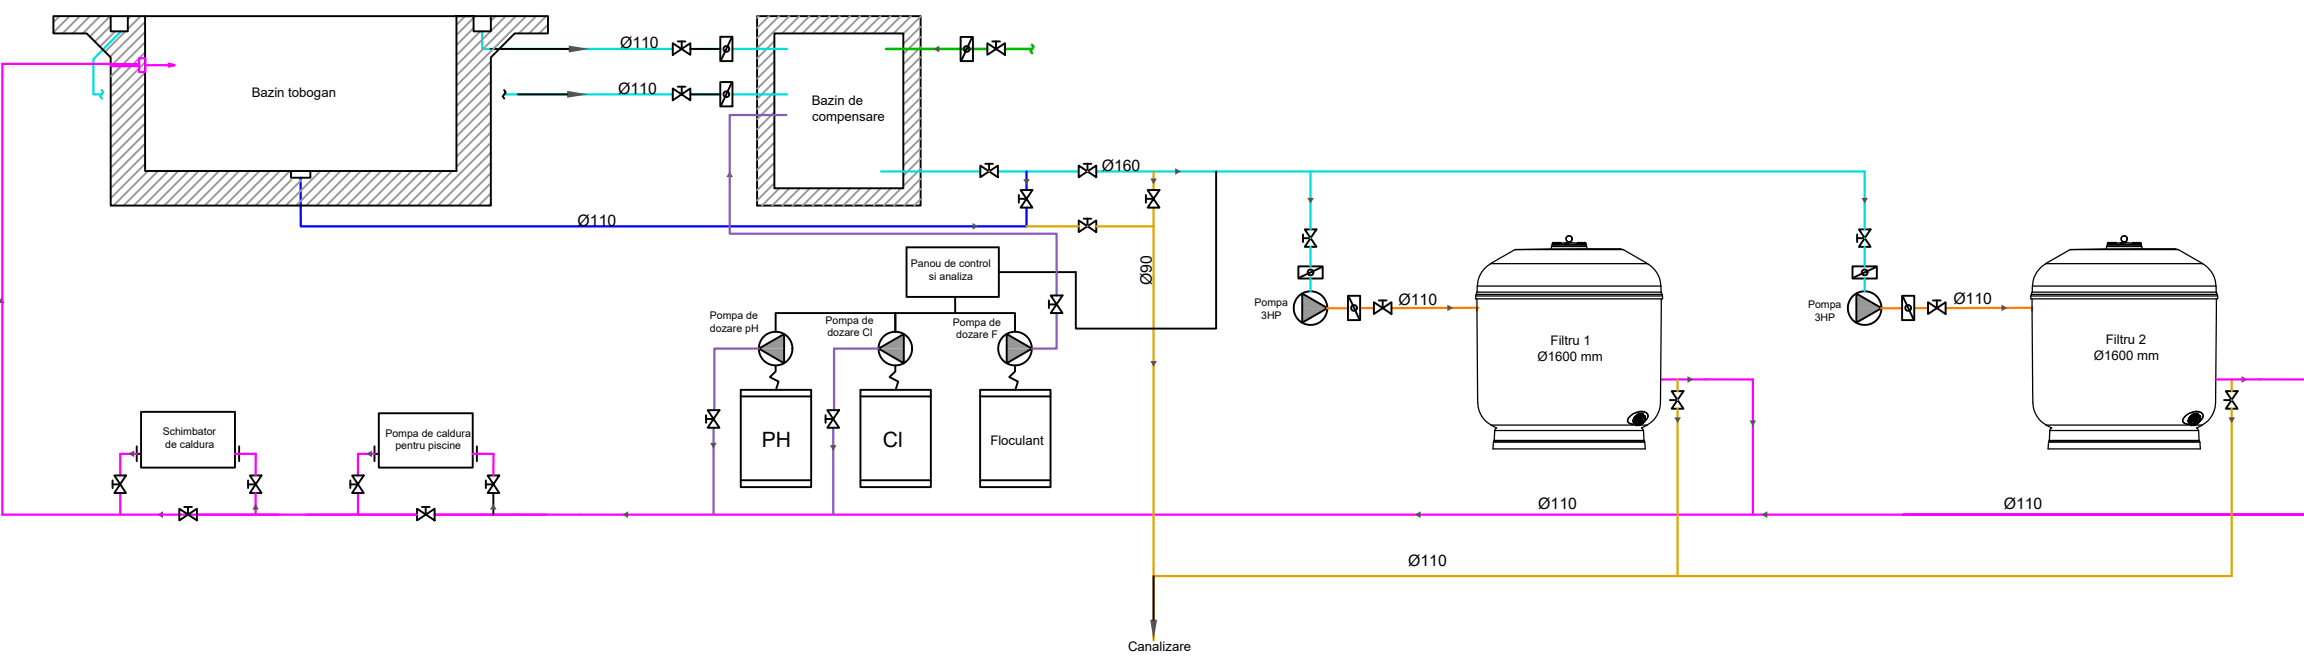

- Conducte aspiratie - sifon de pardoseala
- Conducte preaplin - bazin de compensare
- Conducte refulare
- Conducte refulare apa filtrata
- Conducte canalizare
- Conducte dozare
- Conducte alimentare cu apa
- Vana de inchidere
- Clapeta de sens

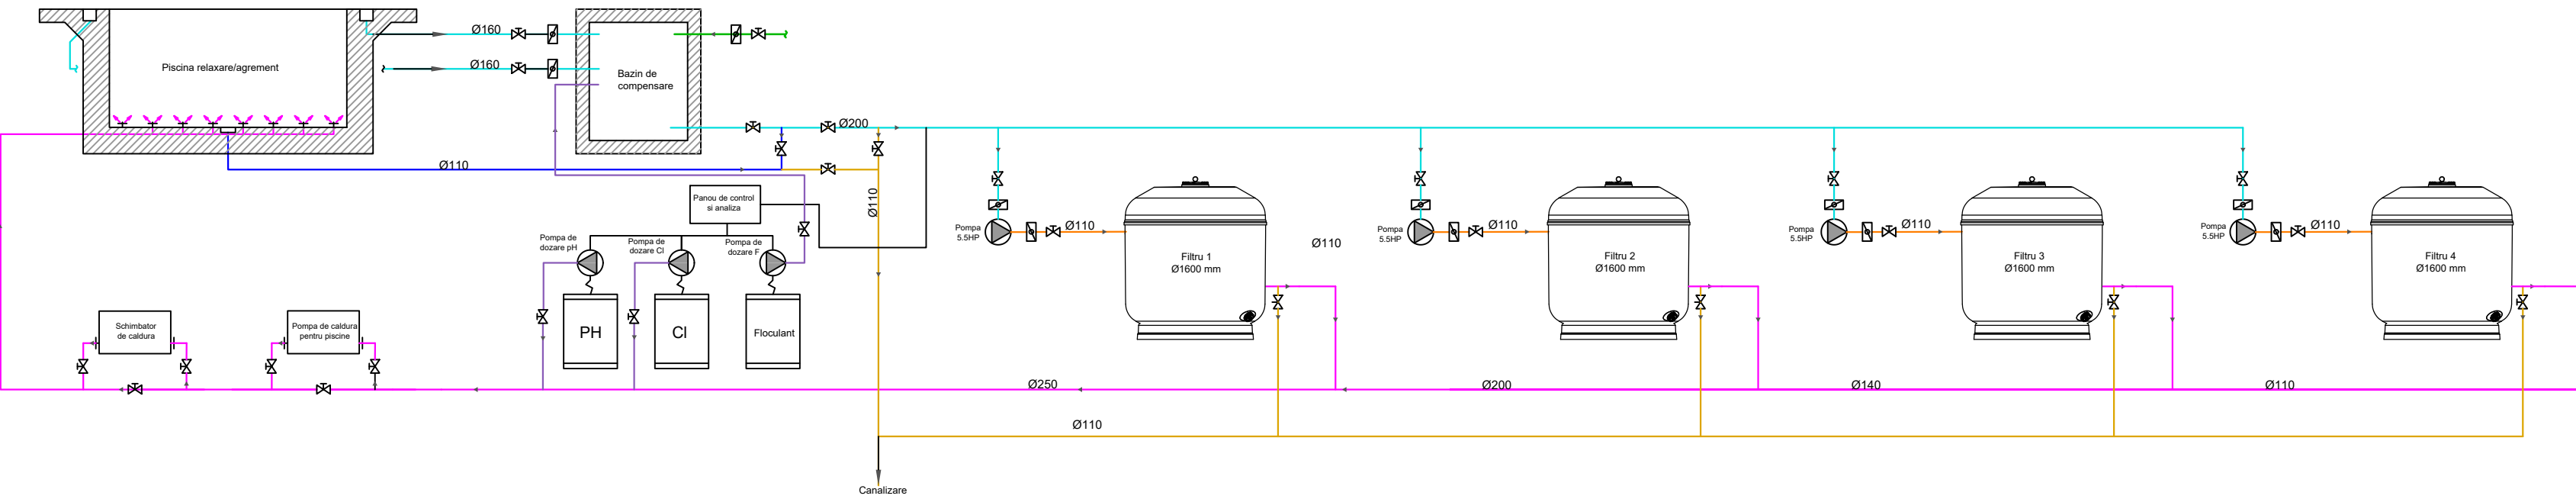

Verificator:	Nume si titlu profesional:	Semnatura:	Cerinta:	Titlu referat de verificare/ expertiza tehnica:	Nr. referat:	Data:
Expert tehnic:						
PROIECTANT GENERAL:		S.C. AQUA AZUR S.R.L. loc. Constanta, str. Interioara, nr.2 tel: 0752561691 office.aquaazur@gmail.com				
PROIECTANT INSTALATII SANITARE:		Beneficiar:		Municipiul Buzau mun. Buzau, pta.Daciei, nr.1, jud.Buzau		
SC ACCORA PROIECT SRL Comuna Bucea, sat Tarnita, nr.149A, Hunedoara tel.: 0729 066 929 e-mail: contact@accora.ro		Denumire proiect:		CENTRU DE RECREERE AQUAPARK, CONFIGURARE TRAMA STRADALA, AMENAJARE SPATII VERZI mun. Buzau, CF:71818, jud Buzau		
Sef Proiect	Arh. Cristina Patrascu-Baba	Scara:		Titlu plansa:		
Proiectat/ Desenat	Ing. Bota Andrei	Data: 2023		Schema functionala de principiu-instalatii bazine		
				Numar Plansa: IS02		