


PROFIL TRANSVERSAL TIP nr. 1  
STRADA TARGULUI  
scara 1/50  
SE APLICA INTRE : KM 0+480 - KM 0+735 (Sos. Brailei)

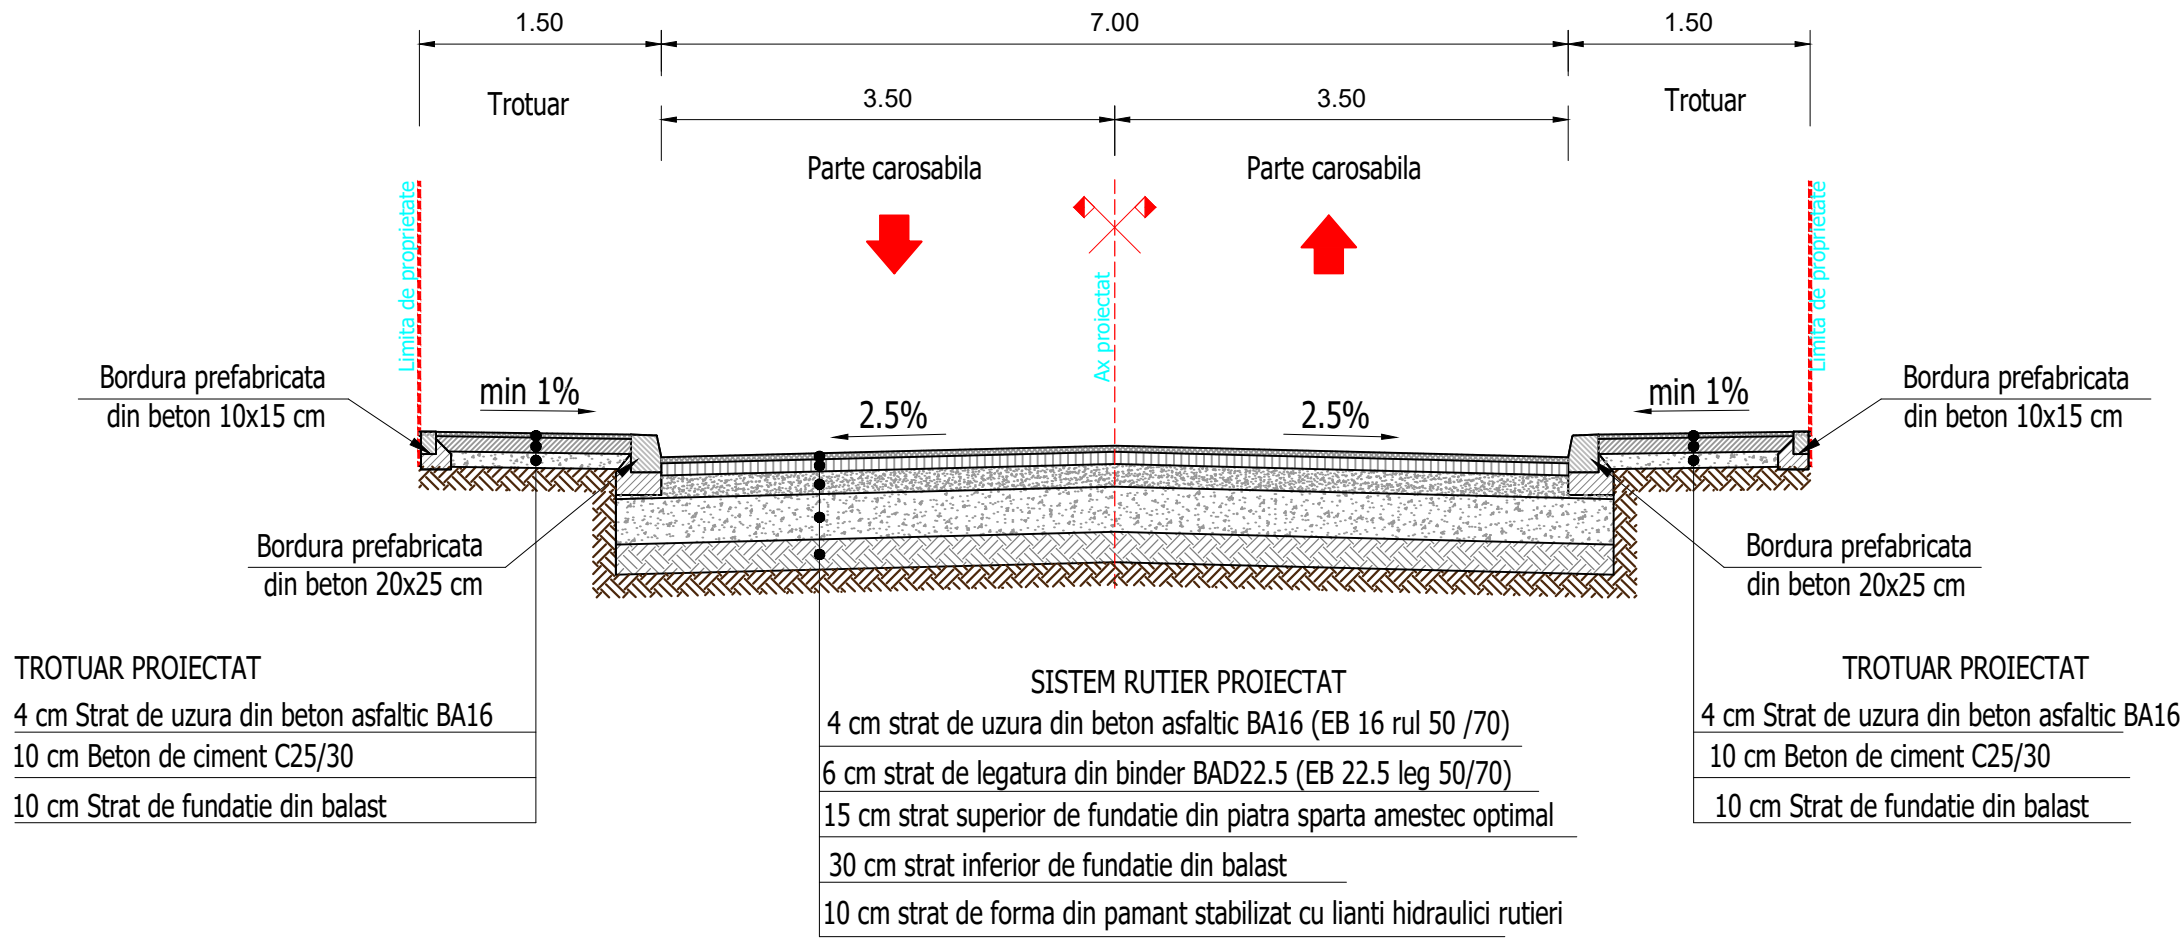

PROFIL TRANSVERSAL TIP nr. 2  
STRADA TARGULUI  
scara 1/50  
SE APLICA INTRE : KM 0+000 (capat) - KM 0+480

