



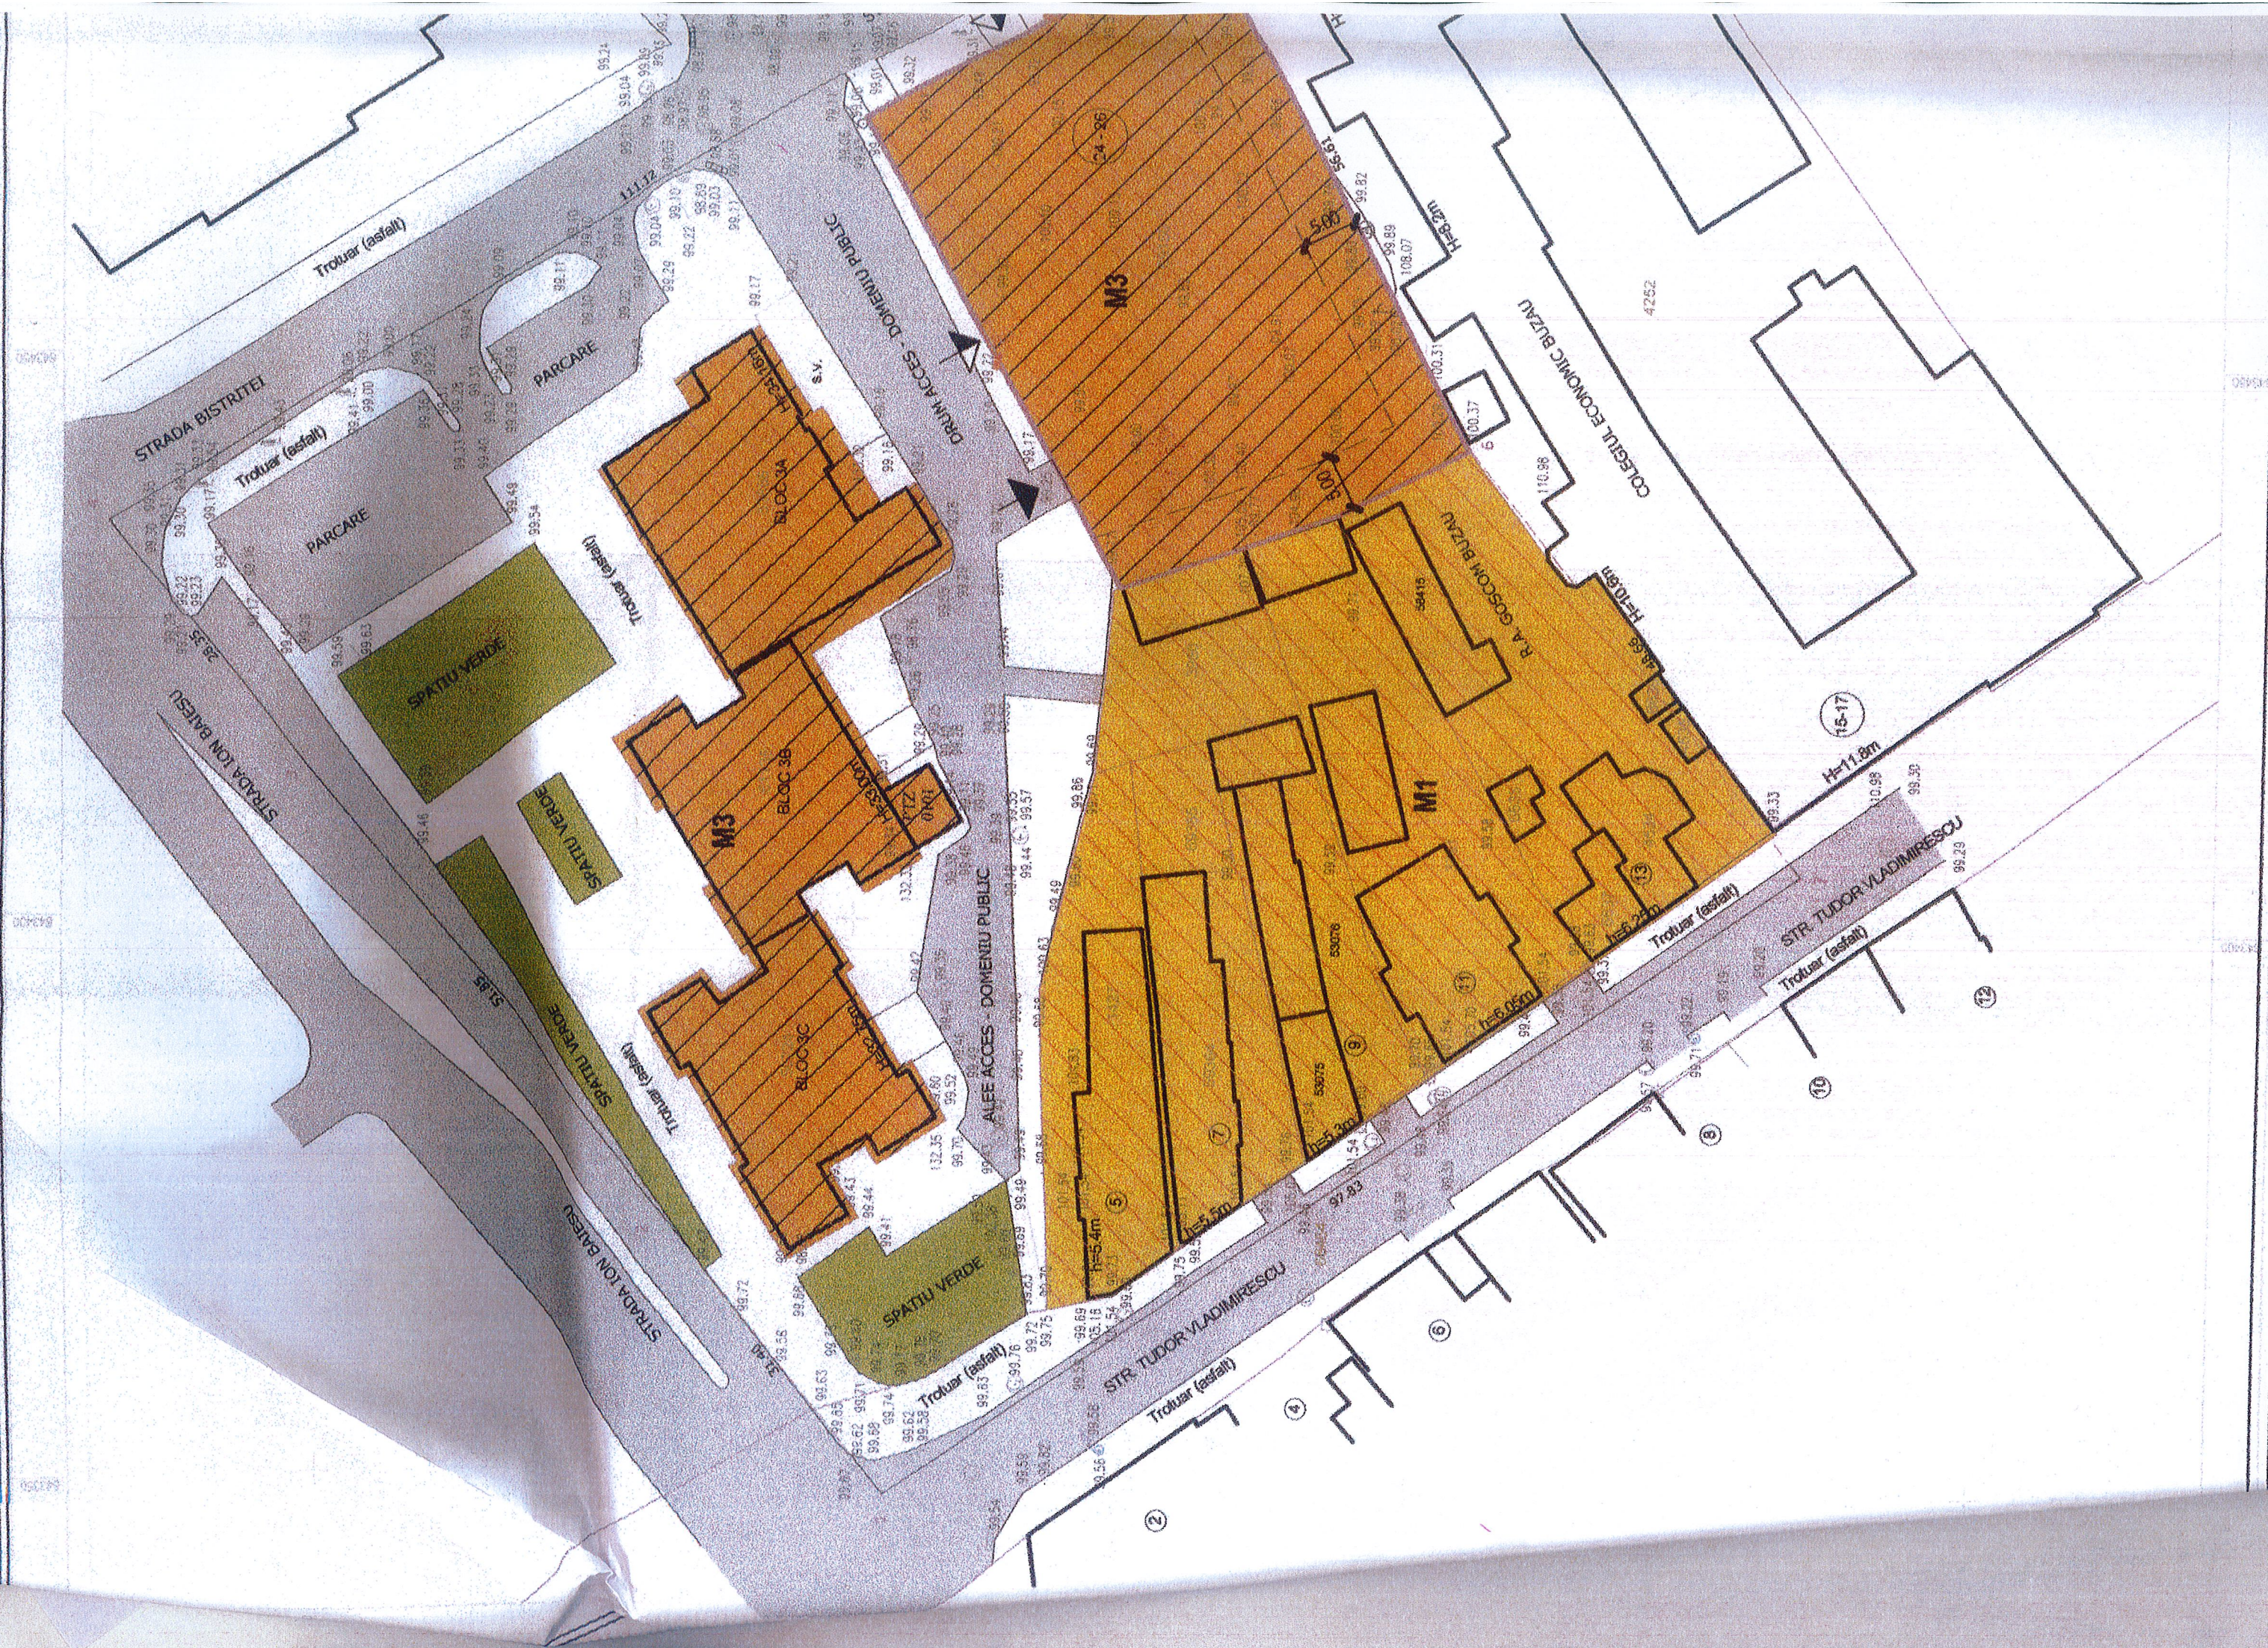

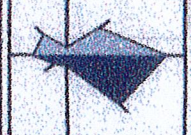

P.U.Z.
2020

**P.U.Z. privind CONSTRUIRE BLOC LOCUINTE CU
PARTER COMERCIAL SI PARCAJ SUBTERAN
2S+P+5+6-8R Str. Bistriței, nr.24-26, nr.cad.69150, Buzau.**

3. REGLEMENTARI URBANISTICE **Sc. 1 : 500**

LIMITE:

- LIMITA P.U.Z.
- LIMITA NUMERE CADASTRALE
- LIMITA IMOBIL CARE A GENERAT P.U.Z.

FOLOSINTA TERENURILOR:

- M1 - SUBZONA MIXTA CU LOCUINTE INDIVIDUALE SI CUPLATE MICI CU MAXIM P+2 NIVELE
- M3 - SUBZONA MIXTA CU LOCUINTE COLECTIVE INALTE CU P+5 - P+10 NIVELE
- SV - ZONA VERDE, SCUARURI, RECREERE
- CIRCULATIE CAROSABILA, PARCARI
- CIRCULATIE PIETONALA

REGLEMENTARI URBANISTICE:

- RETRAGERE DE LA ALINIAMENT
- RETRAGERI DE LA LIMITELE LATERALE SI POSTERIOARE ALE PROPRIETATII

POT max = 60%
CUT max = 7,0
H max = 32 m