
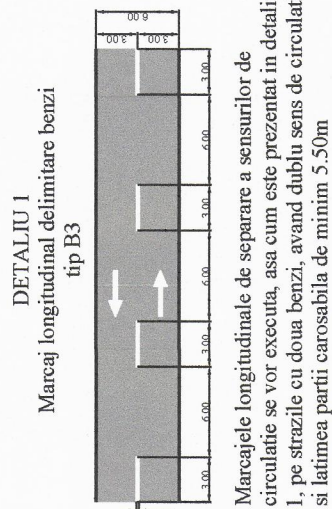



PLAN DE SITUATIE

Scara 1:500

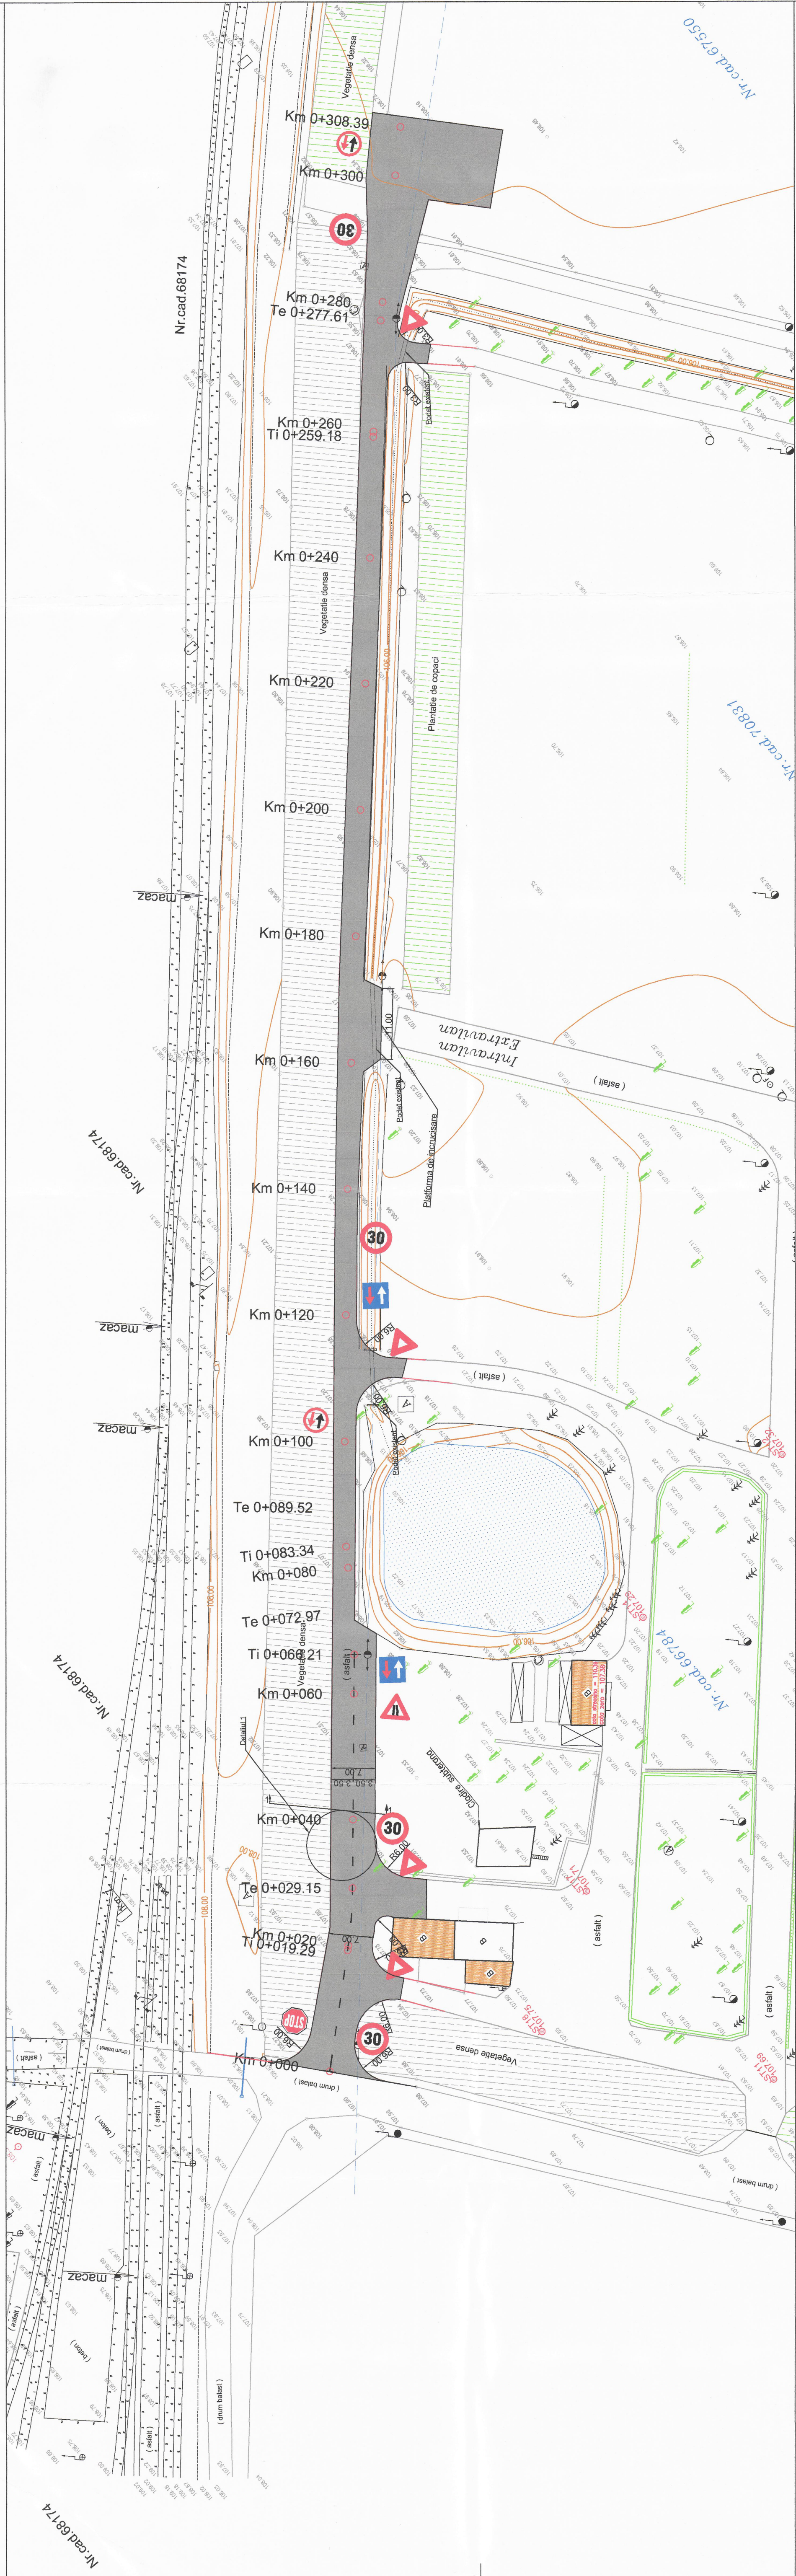

LISTA INDICATOARE RUTIERE

DESCRIERE	
	Cedeaza trecerea(fig.B1)
	Oprite (fig.B2)
	Prioritate fata de circulatia din sens opus (fig.B6)
	Prioritate pentru circulatia din sens opus (fig.B5)
	Restrictie de viteza (fig.C29)
	Drum ingustat pe partea dreapta (fig.A10)

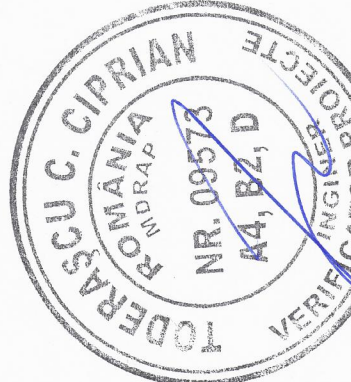

VERIFICATOR EXPERT	NUME RESPONSABIL	SEMNATURA	Certina	Referat / Expertiza Nr. / Data
Beneficiar: S.C. URBIS SERV S.R.L. Adresa: Str. Spiru Haret nr.3 et.3				
Pr. nr.204/U/2021 Faza P.U.Z.				
SPECIFICATIE	NUME RESPONSABIL	SEMNATURA	Titlu proiect:	
Ser. proiect:	an. Neaga Enache Camelia		PROIECT DE SITUATIE DE PRODUCTIE SI CIMITIR, T.23, P.141 -	
		142, PEINIERA BUZAU		
Proiectat:	Ing.Andrei Cusacka			
Desenat:	Ing.Andrei Cusacka			
		Titlu planșă:		PLAN DE SITUATIE
		Scara:		1:500
		Data:		Sept. 2021