


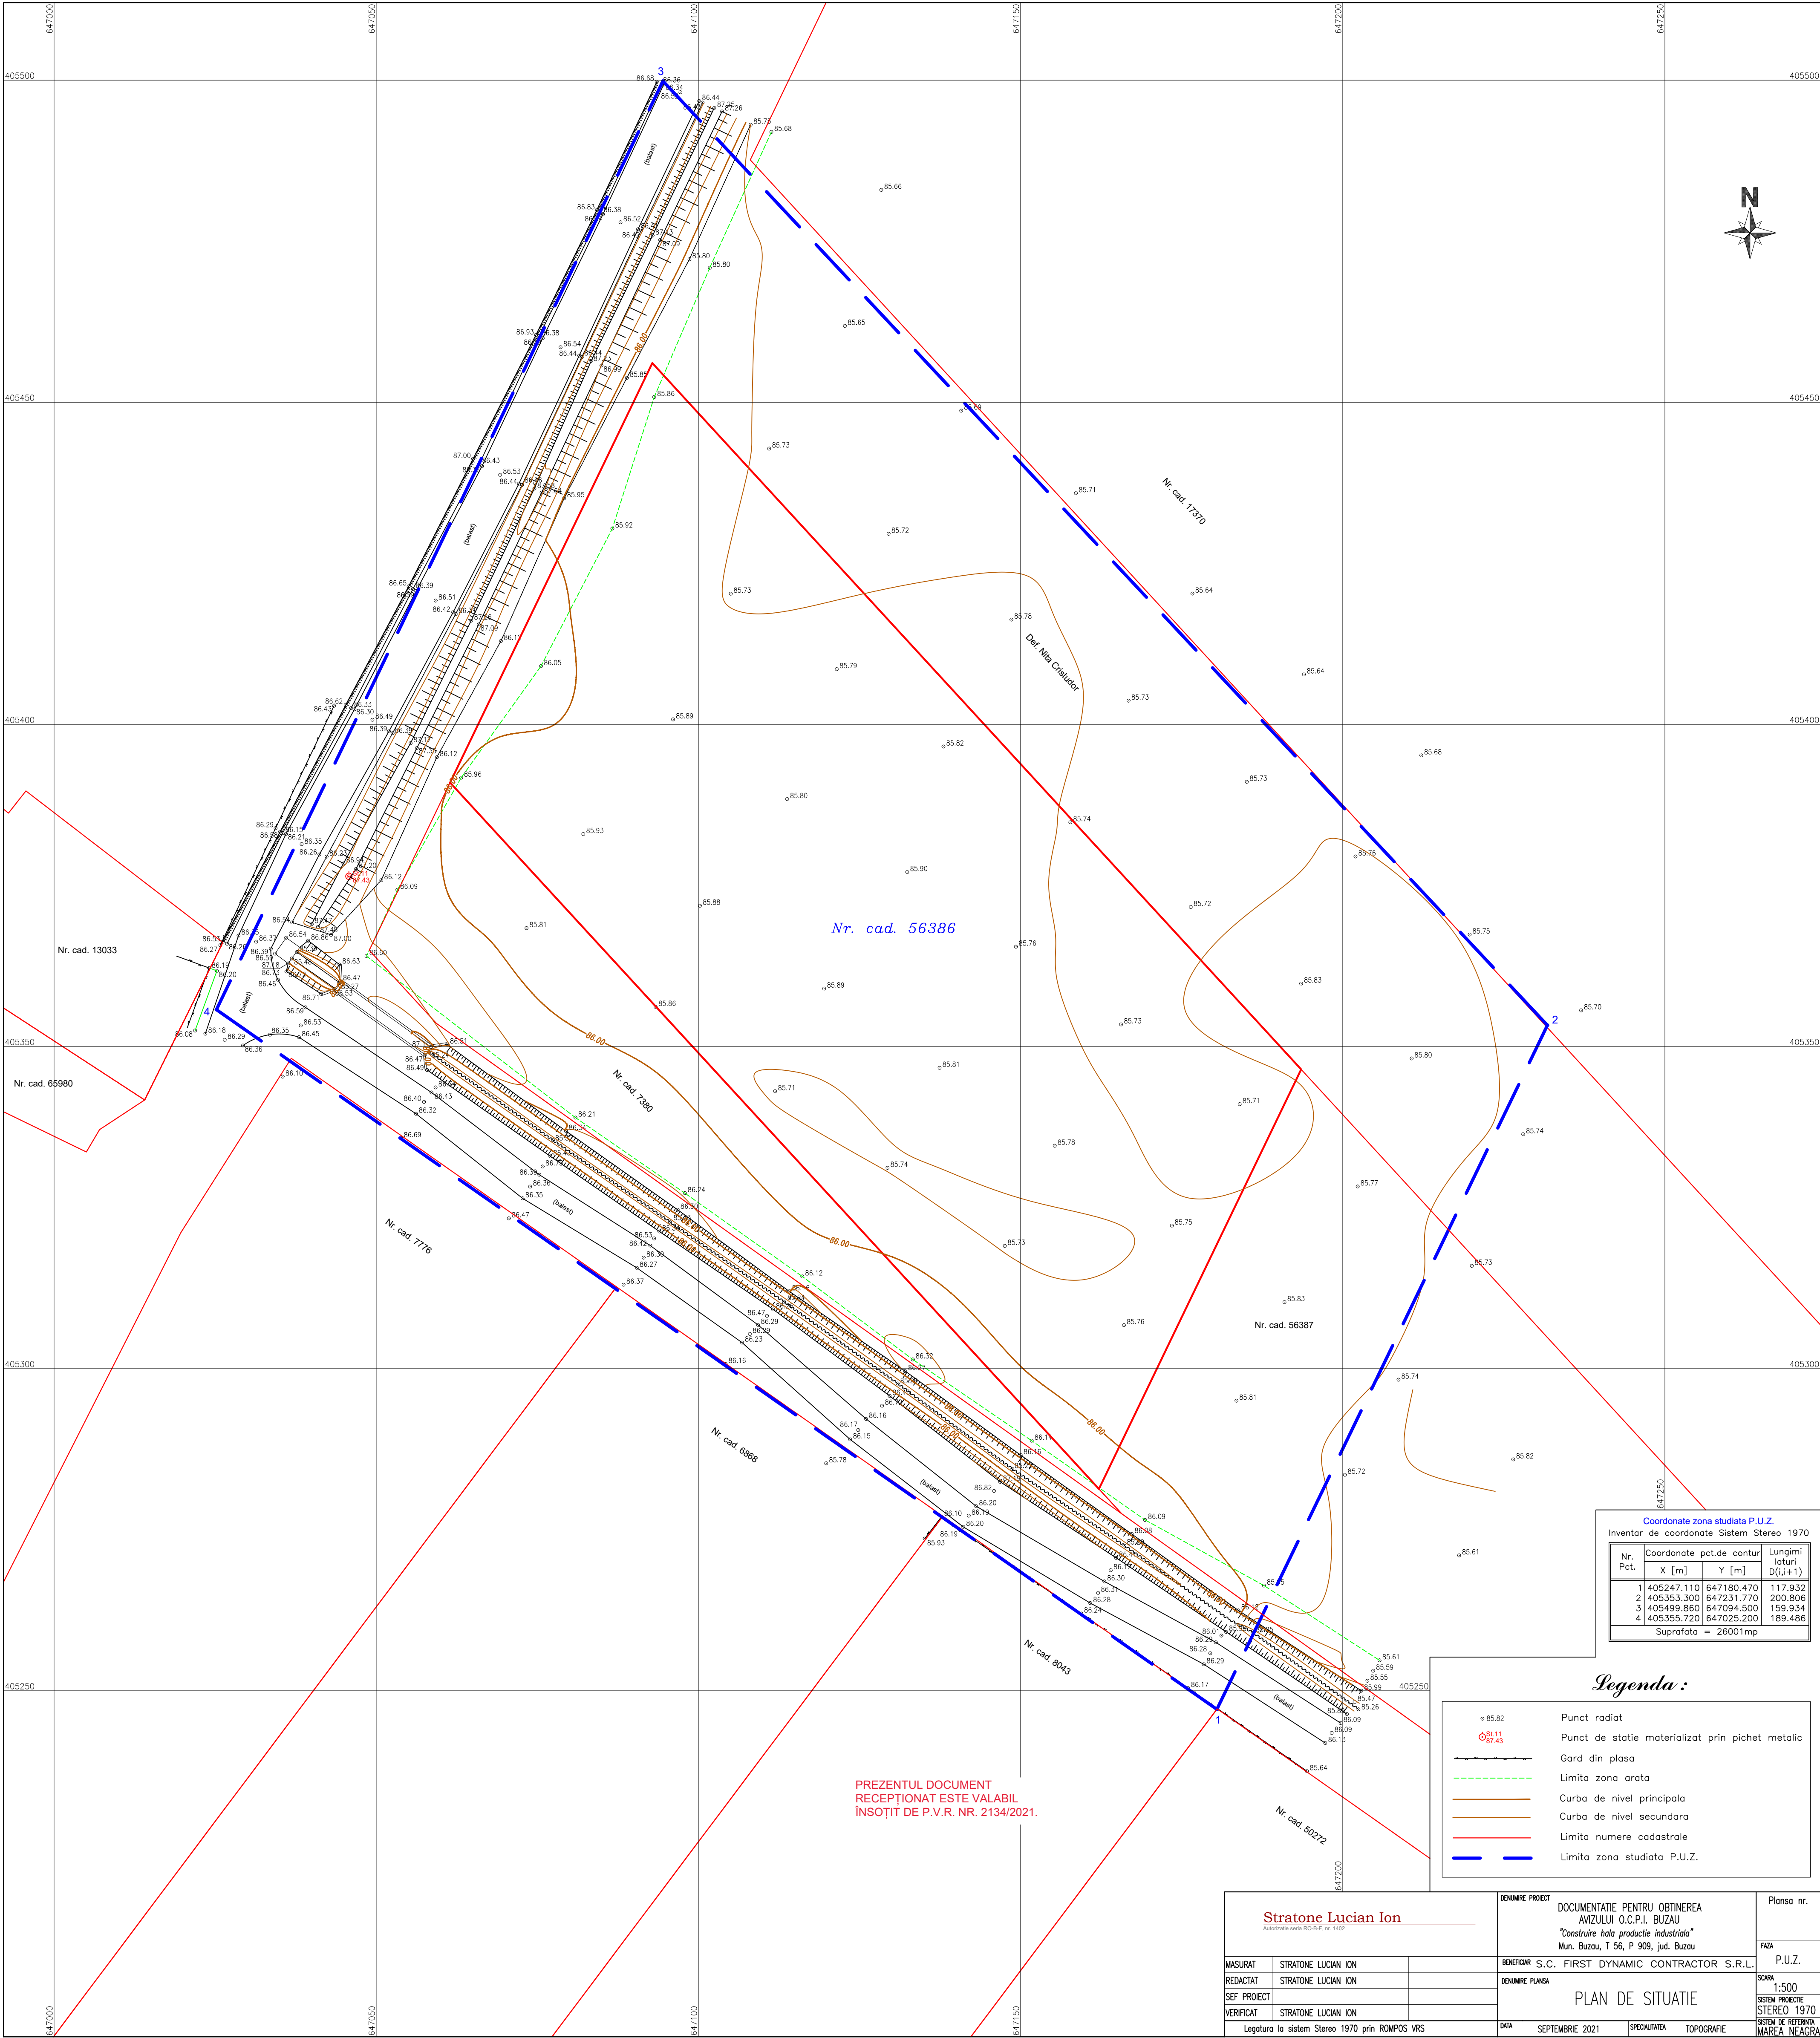

Coordonate zona studiata P.U.Z.

Inventar de coordonate Sistem Stereo 1970

Nr. Pct.	Coordonate pct.de contur	Lungimi laturi D(i,j+1)
1	405247.110 647180.470	117.932
2	405353.300 647231.770	200.806
3	405499.860 647094.500	159.934
4	405355.720 647025.200	189.486

Suprafata = 26001mp

Legenda :

o 85.82	Punct radiat
SL11 87.43	Punct de statie materializat prin pichet metalic
— — — — —	Gard din plasa
- - - - -	Limita zona arata
— — — — —	Curba de nivel principala
— — — — —	Curba de nivel secundara
— — — — —	Limita numere cadastrale
— — — — —	Limita zona studiata P.U.Z.

Stratone Lucian Ion Autorizatie seria RO-BF, nr. 1402			DENUMIRE PROIECT DOCUMENTATIE PENTRU OBTINEREA AVIZULUI O.C.P.I. BUZAU "Construire hala productie industriala" Mun. Buzau, T 56, P 909, jud. Buzau		Planşa nr.
MASURAT	STRATONE LUCIAN ION		BENEFICIAR	S.C. FIRST DYNAMIC CONTRACTOR S.R.L.	FAZA P.U.Z.
REDACTAT	STRATONE LUCIAN ION		DENUMIRE PLANSA		SCALA 1:500
SEF PROIECT					SISTEM PROIECTE STEREO 1970
VERIFICAT	STRATONE LUCIAN ION				SISTEM DE REFERINTA MAREA NEAGRA
Legatura la sistem Stereo 1970 prin ROMPOS VRS			DATA	SEPTEMBRIE 2021	SPECIMINATA TOPOGRAFIE