
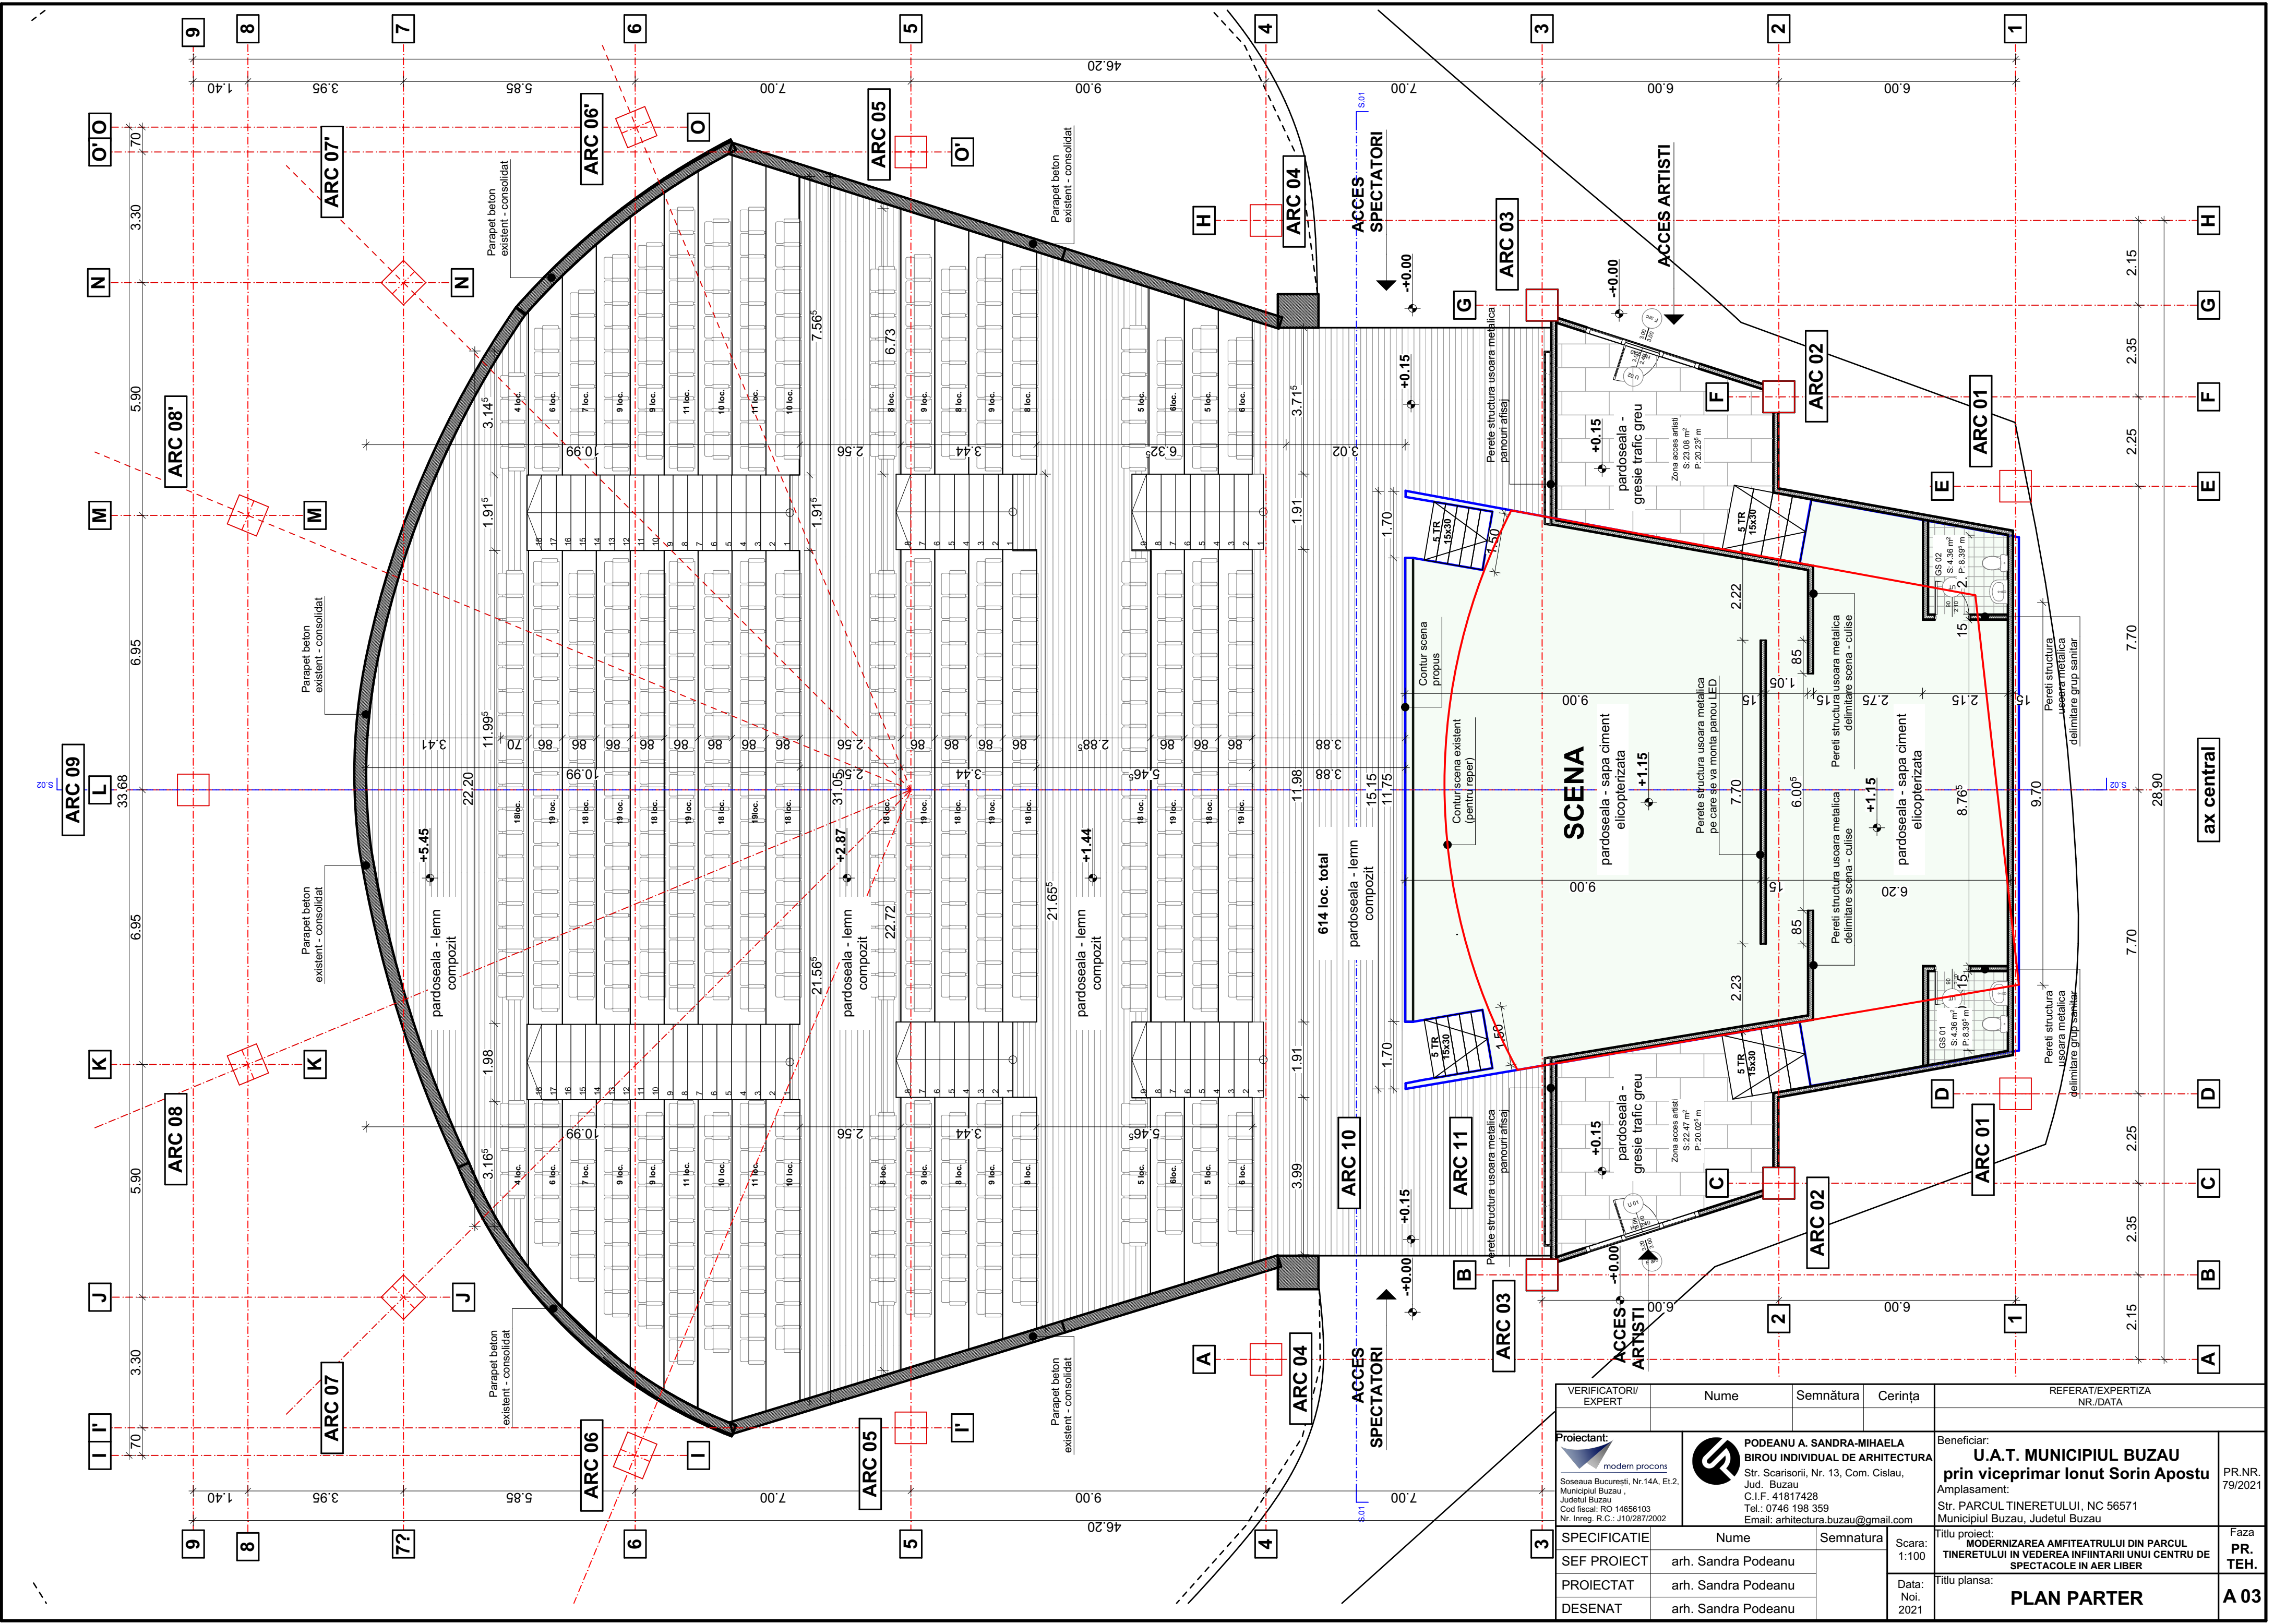


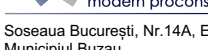

VERIFICATORI/ EXPERT		Nume		Semnătura		Cerința		REFERAT/EXPERTIZA NR./DATA			
Proiectant:  modern procons Soseaua București, Nr.14A, Et.2, Municipiul Buzau , Județul Buzau Cod fiscal: RO 14656103 Nr. Inreg. R.C.: J10/267/2002		 PODEANU A. SANDRA-MIHAELA BIROU INDIVIDUAL DE ARHITECTURA Str. Scarisorii, Nr. 13, Com. Cislau, Jud. Buzau C.I.F. 41817428 Tel.: 0746 198 359 Email: arhitectura.buzau@gmail.com		Beneficiar: U.A.T. MUNICIPIUL BUZAU prin viceprimar Ionut Sorin Apostu Amplasament: Str. PARCUL TINERETULUI, NC 56571 Municipiul Buzau, Județul Buzau				PR.NR. 79/2021			
SPECIFICATIE		Nume		Semnatura		Scara: 1:100		Titlu proiect: MODERNIZAREA AMFITEATRULUI DIN PARCUL TINERETULUI IN VEDEREA INFINTARI UNUI CENTRU DE SPECTACOLE IN AER LIBER		Faza PR. TEH.	
SEF PROIECT		arh. Sandra Podeanu									
PROIECTAT		arh. Sandra Podeanu				Data: Noi. 2021		Titlu plansa: PLAN PARTER		A 03	
DESENAT		arh. Sandra Podeanu									