
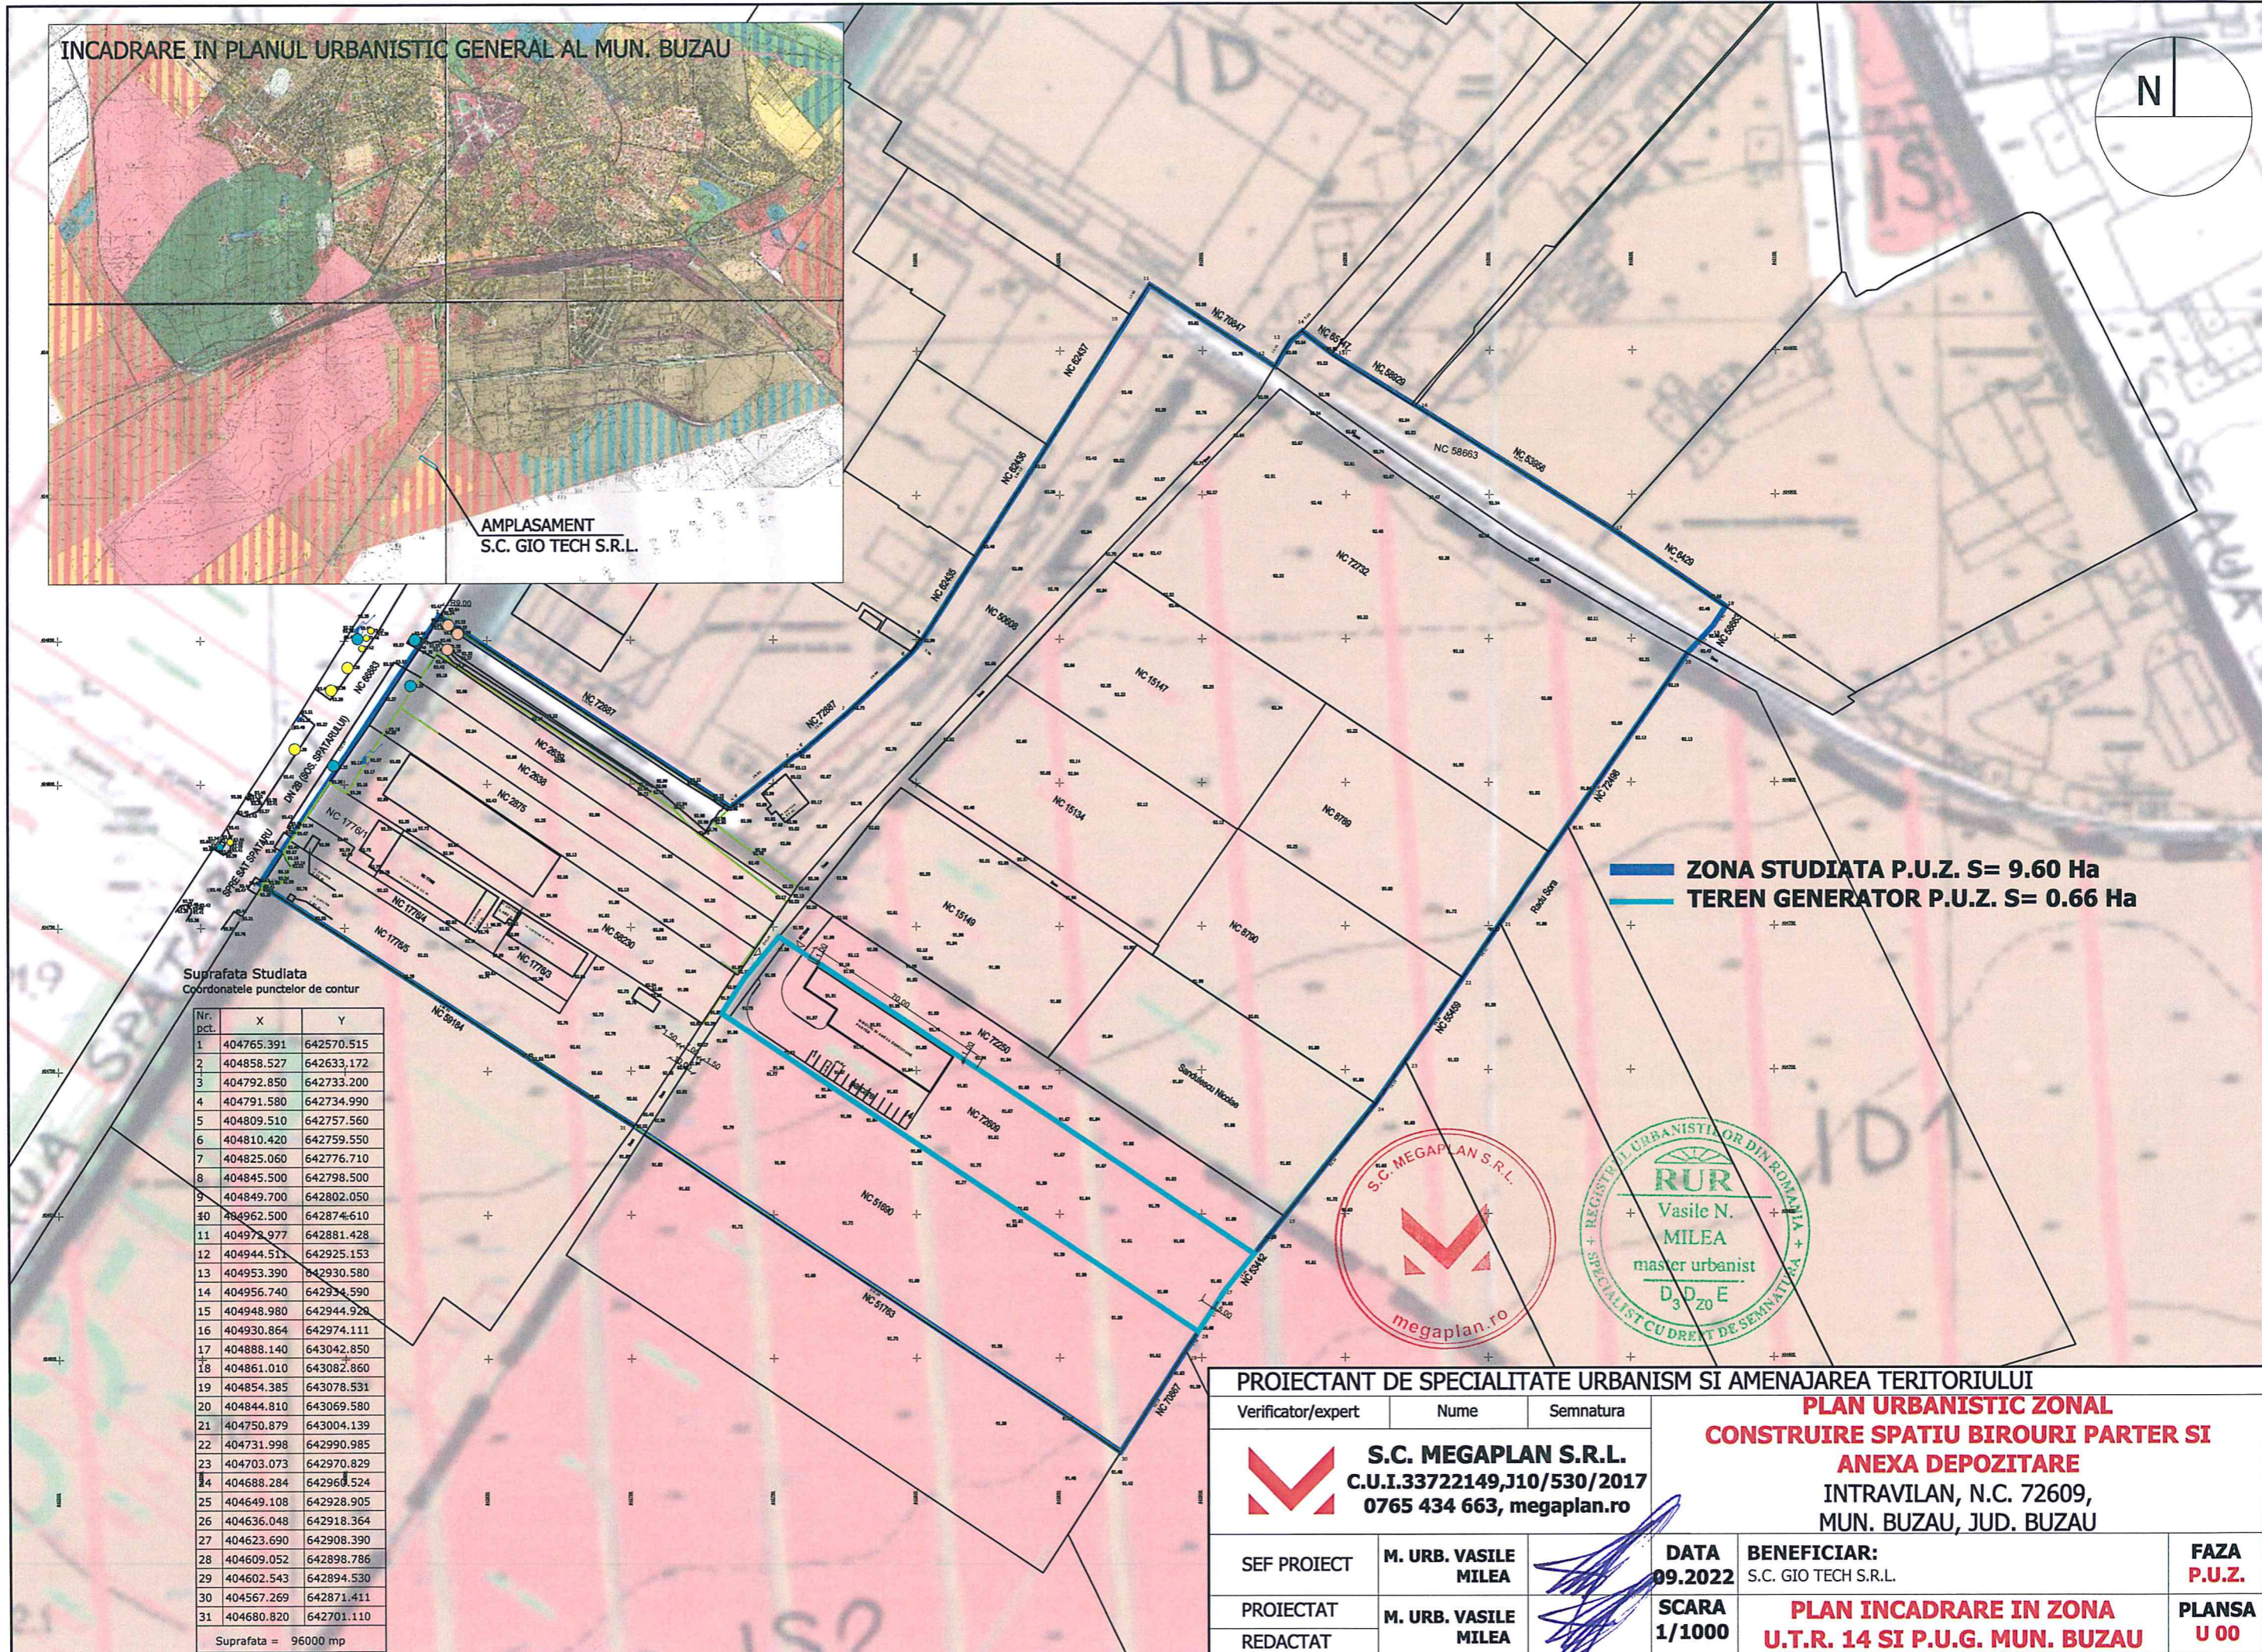
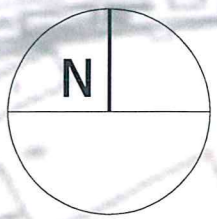


INCADRARE IN PLANUL URBANISTIC GENERAL AL MUN. BUZAU

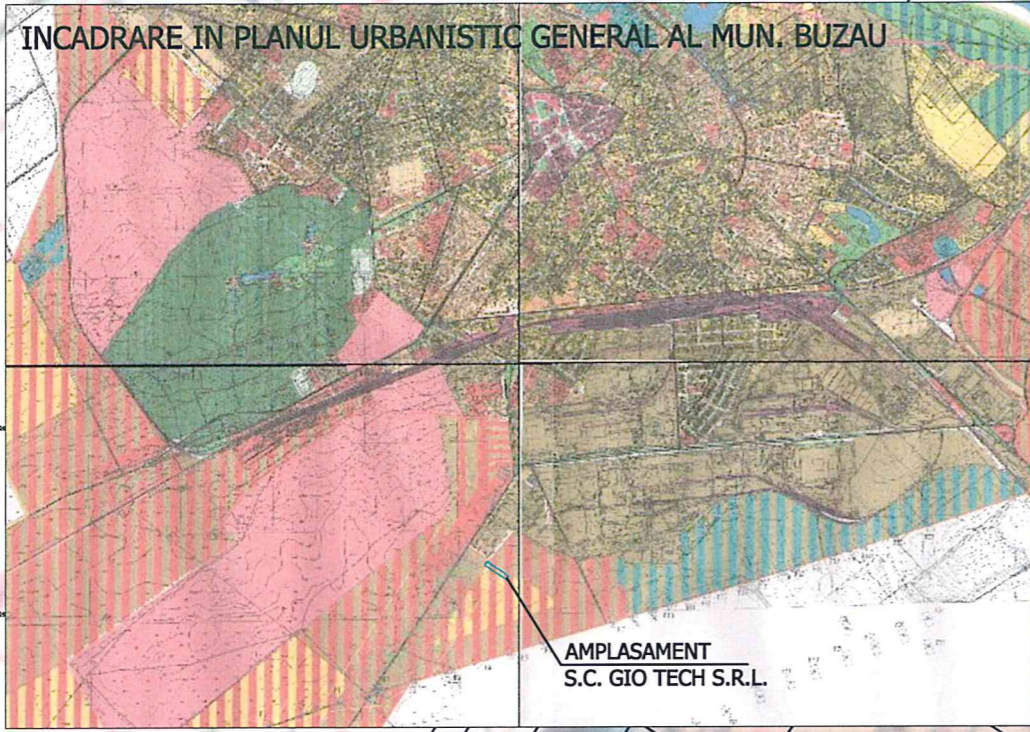


ZONA STUDIATA P.U.Z. S= 9.60 Ha
TEREN GENERATOR P.U.Z. S= 0.66 Ha


Suprafata Studiata
 Coordonatele punctelor de contur

Nr. Pct.	X	Y
1	404765.391	642570.515
2	404858.527	642633.172
3	404792.850	642733.200
4	404791.580	642734.990
5	404809.510	642757.560
6	404810.420	642759.550
7	404825.060	642776.710
8	404845.500	642798.500
9	404849.700	642802.050
10	404962.500	642874.610
11	404972.977	642881.428
12	404944.511	642925.153
13	404953.390	642930.580
14	404956.740	642934.590
15	404948.980	642944.928
16	404930.864	642974.111
17	404888.140	643042.850
18	404861.010	643082.860
19	404854.385	643078.531
20	404844.810	643069.580
21	404750.879	643004.139
22	404731.998	642990.985
23	404703.073	642970.829
24	404688.284	642968.524
25	404649.108	642928.905
26	404636.048	642918.364
27	404623.690	642908.390
28	404609.052	642898.786
29	404602.543	642894.530
30	404567.269	642871.411
31	404680.820	642701.110

Suprafata = 96000 mp

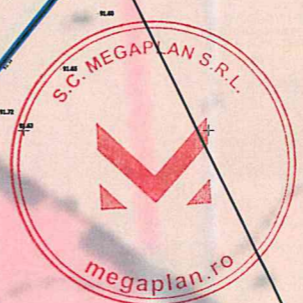

PROIECTANT DE SPECIALITATE URBANISM SI AMENAJAREA TERITORIULUI			
Verificator/expert	Nume	Semnatura	PLAN URBANISTIC ZONAL CONSTRUIRE SPATIU BIROURI PARTER SI ANEXA DEPOZITARE INTRAVILAN, N.C. 72609, MUN. BUZAU, JUD. BUZAU
S.C. MEGAPLAN S.R.L. C.U.I.33722149, J10/530/2017 0765 434 663, megaplan.ro			
SEF PROIECT	M. URB. VASILE MILEA		DATA 09.2022
PROIECTAT	M. URB. VASILE MILEA		BENEFICIAR: S.C. GIO TECH S.R.L.
REDACTAT	M. URB. VASILE MILEA		FAZA P.U.Z.
			SCARA 1/1000 PLAN INCADRARE IN ZONA U.T.R. 14 SI P.U.G. MUN. BUZAU
			FAZA P.U.Z.

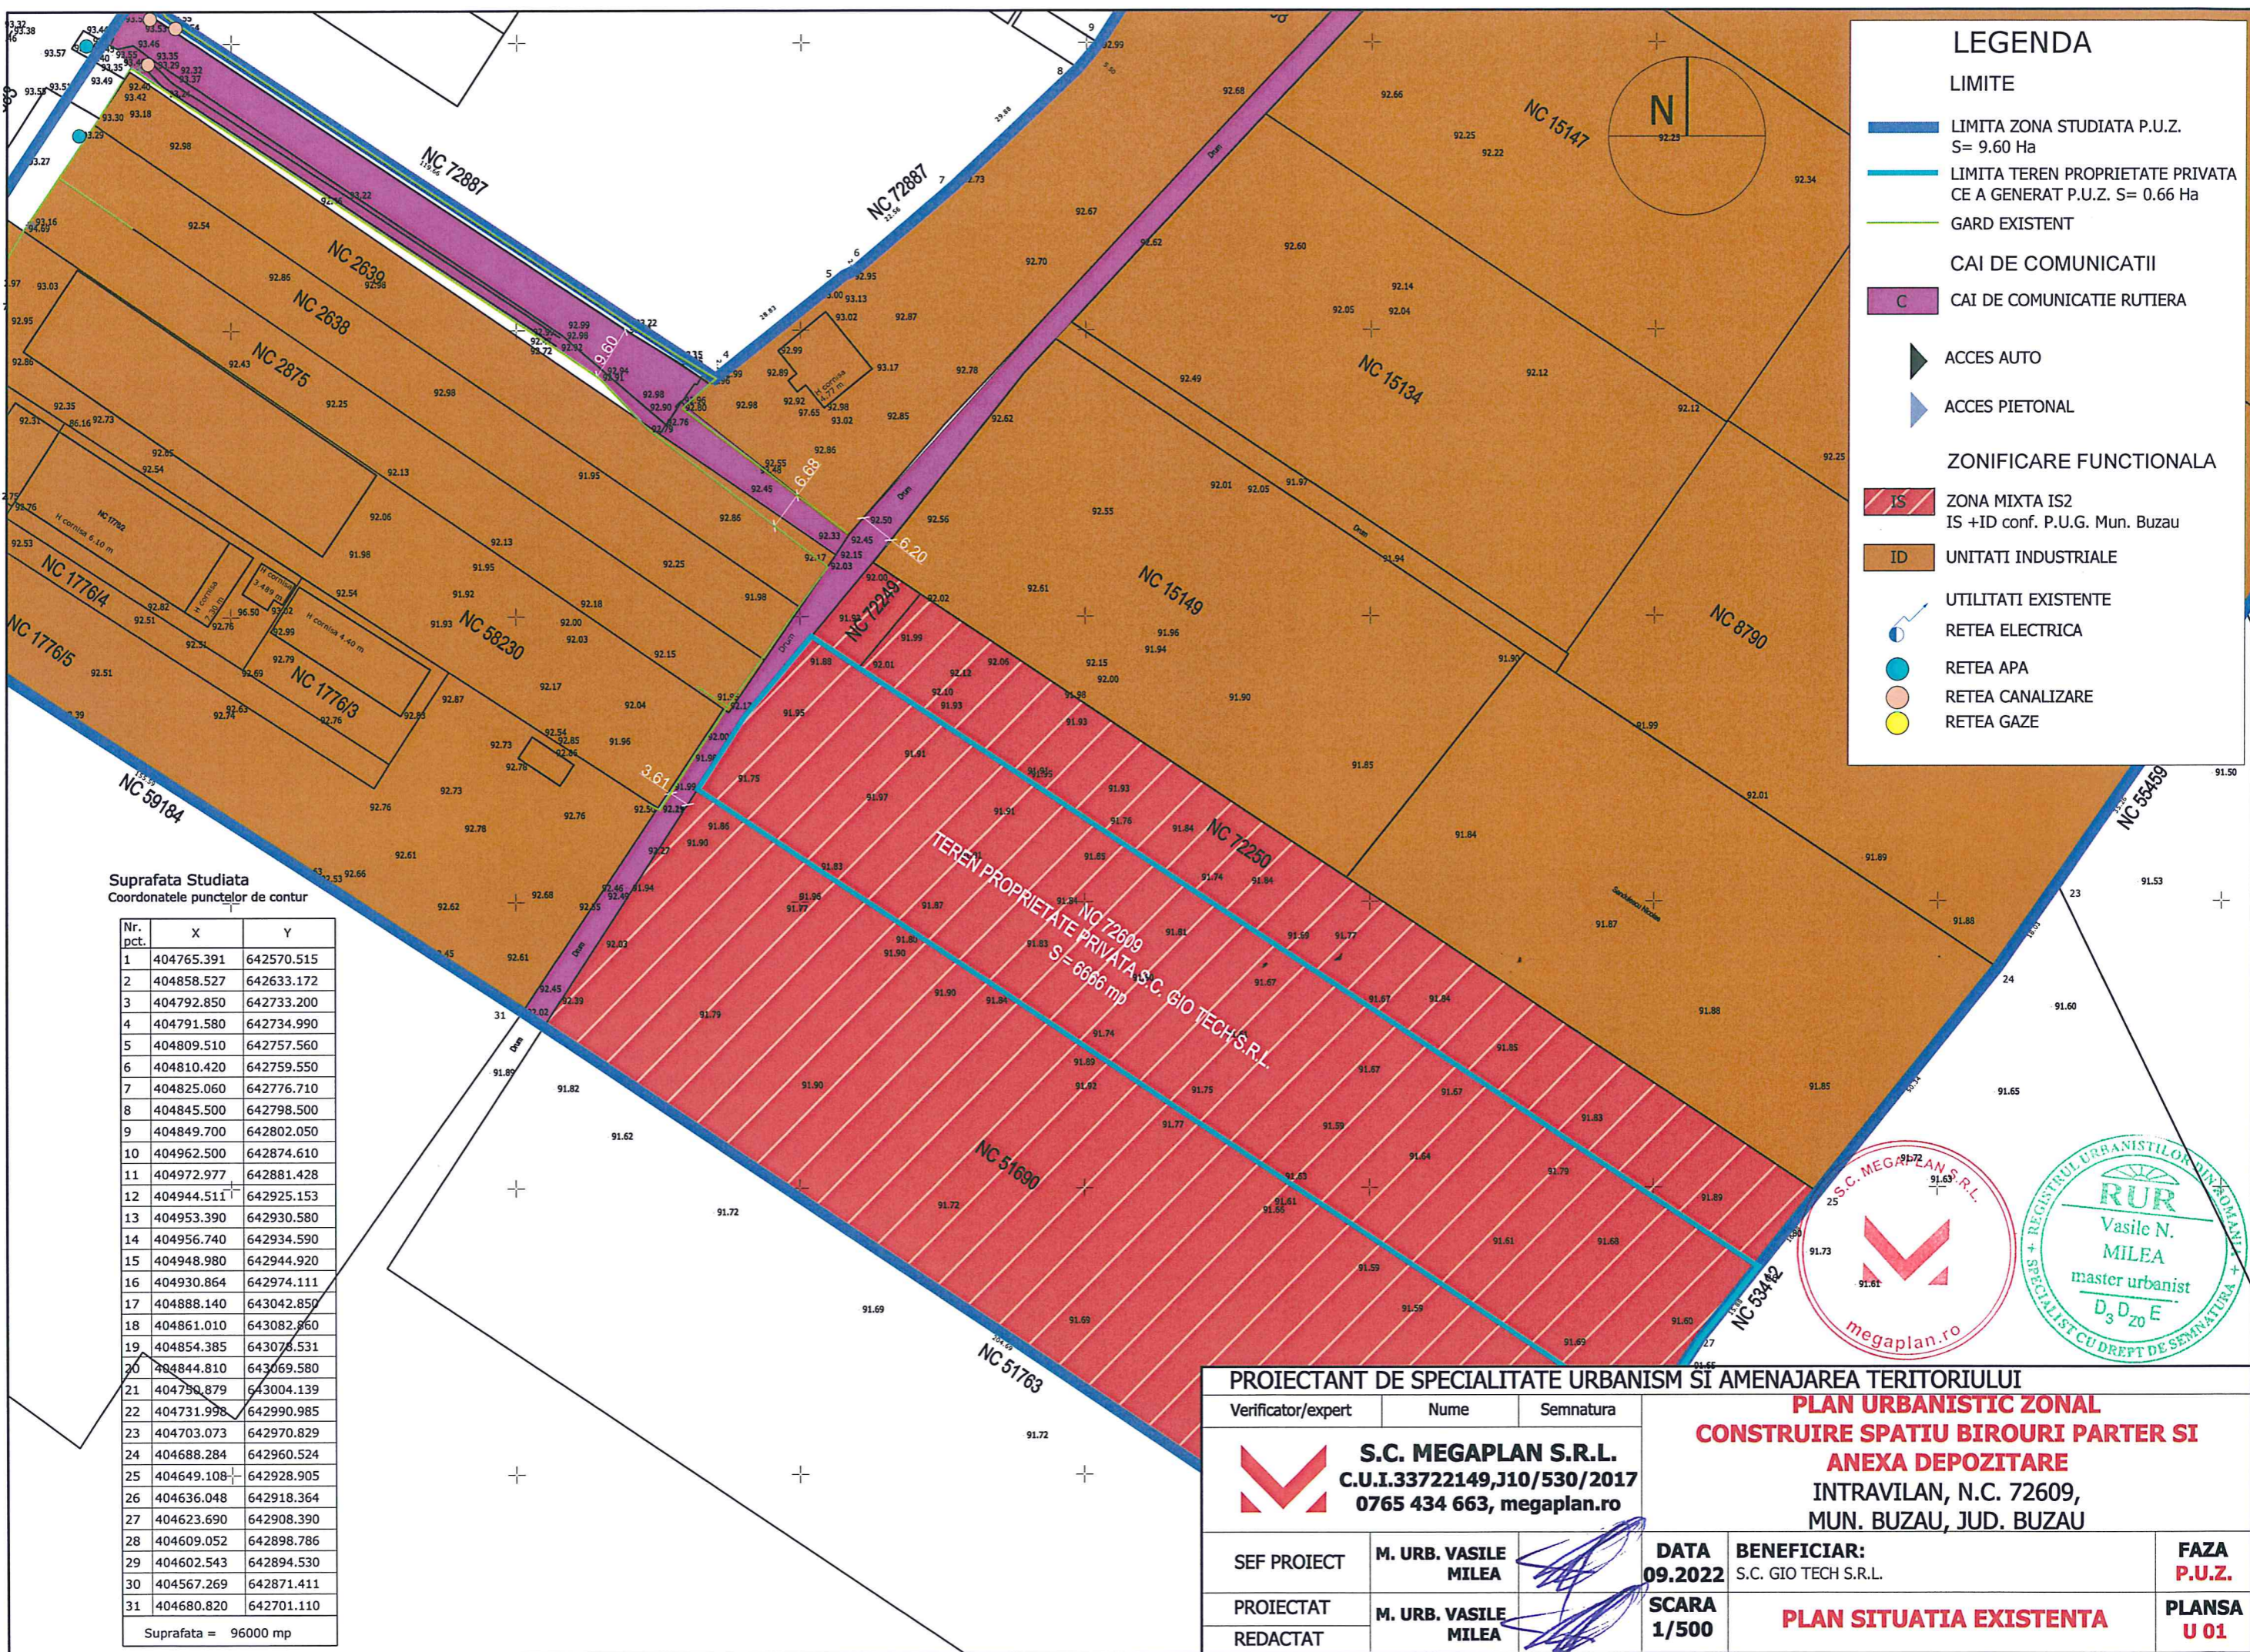

LEGENDA

LIMITE

- LIMITA ZONA STUDIATA P.U.Z. S= 9.60 Ha
- LIMITA TEREN PROPRIETATE PRIVATA CE A GENERAT P.U.Z. S= 0.66 Ha
- GARD EXISTENT

CAI DE COMUNICATII

- C CAI DE COMUNICATIE RUTIERA

ACCES

- ACCES AUTO
- ACCES PIETONAL

ZONIFICARE FUNCTIONALA

- IS ZONA MIXTA IS2 IS +ID conf. P.U.G. Mun. Buzau
- ID UNITATI INDUSTRIALE

UTILITATI EXISTENTE




- RETEA ELECTRICA
- RETEA APA
- RETEA CANALIZARE
- RETEA GAZE

Suprafata Studiata
Coordonatele punctelor de contur



Nr. pct.	X	Y
1	404765.391	642570.515
2	404858.527	642633.172
3	404792.850	642733.200
4	404791.580	642734.990
5	404809.510	642757.560
6	404810.420	642759.550
7	404825.060	642776.710
8	404845.500	642798.500
9	404849.700	642802.050
10	404962.500	642874.610
11	404972.977	642881.428
12	404944.511	642925.153
13	404953.390	642930.580
14	404956.740	642934.590
15	404948.980	642944.920
16	404930.864	642974.111
17	404888.140	643042.850
18	404861.010	643082.860
19	404854.385	643078.531
20	404844.810	643069.580
21	404790.879	643004.139
22	404731.998	642990.985
23	404703.073	642970.829
24	404688.284	642960.524
25	404649.108	642928.905
26	404636.048	642918.364
27	404623.690	642908.390
28	404609.052	642898.786
29	404602.543	642894.530
30	404567.269	642871.411
31	404680.820	642701.110

Suprafata = 96000 mp

PROIECTANT DE SPECIALITATE URBANISM SI AMENAJAREA TERITORIULUI

Verificator/expert	Nume	Semnatura	PLAN URBANISTIC ZONAL CONSTRUIRE SPATIU BIROURI PARTER SI ANEXA DEPOZITARE INTRAVILAN, N.C. 72609, MUN. BUZAU, JUD. BUZAU		
 S.C. MEGAPLAN S.R.L. C.U.I.33722149, J10/530/2017 0765 434 663, megaplan.ro					
SEF PROIECT	M. URB. VASILE MILEA		DATA 09.2022	BENEFICIAR: S.C. GIO TECH S.R.L.	FAZA P.U.Z.
PROIECTAT	M. URB. VASILE MILEA		SCARA 1/500	PLAN SITUATIA EXISTENTA	PLANSA U 01
REDACTAT					



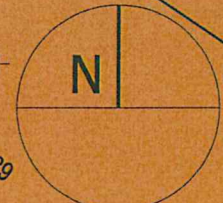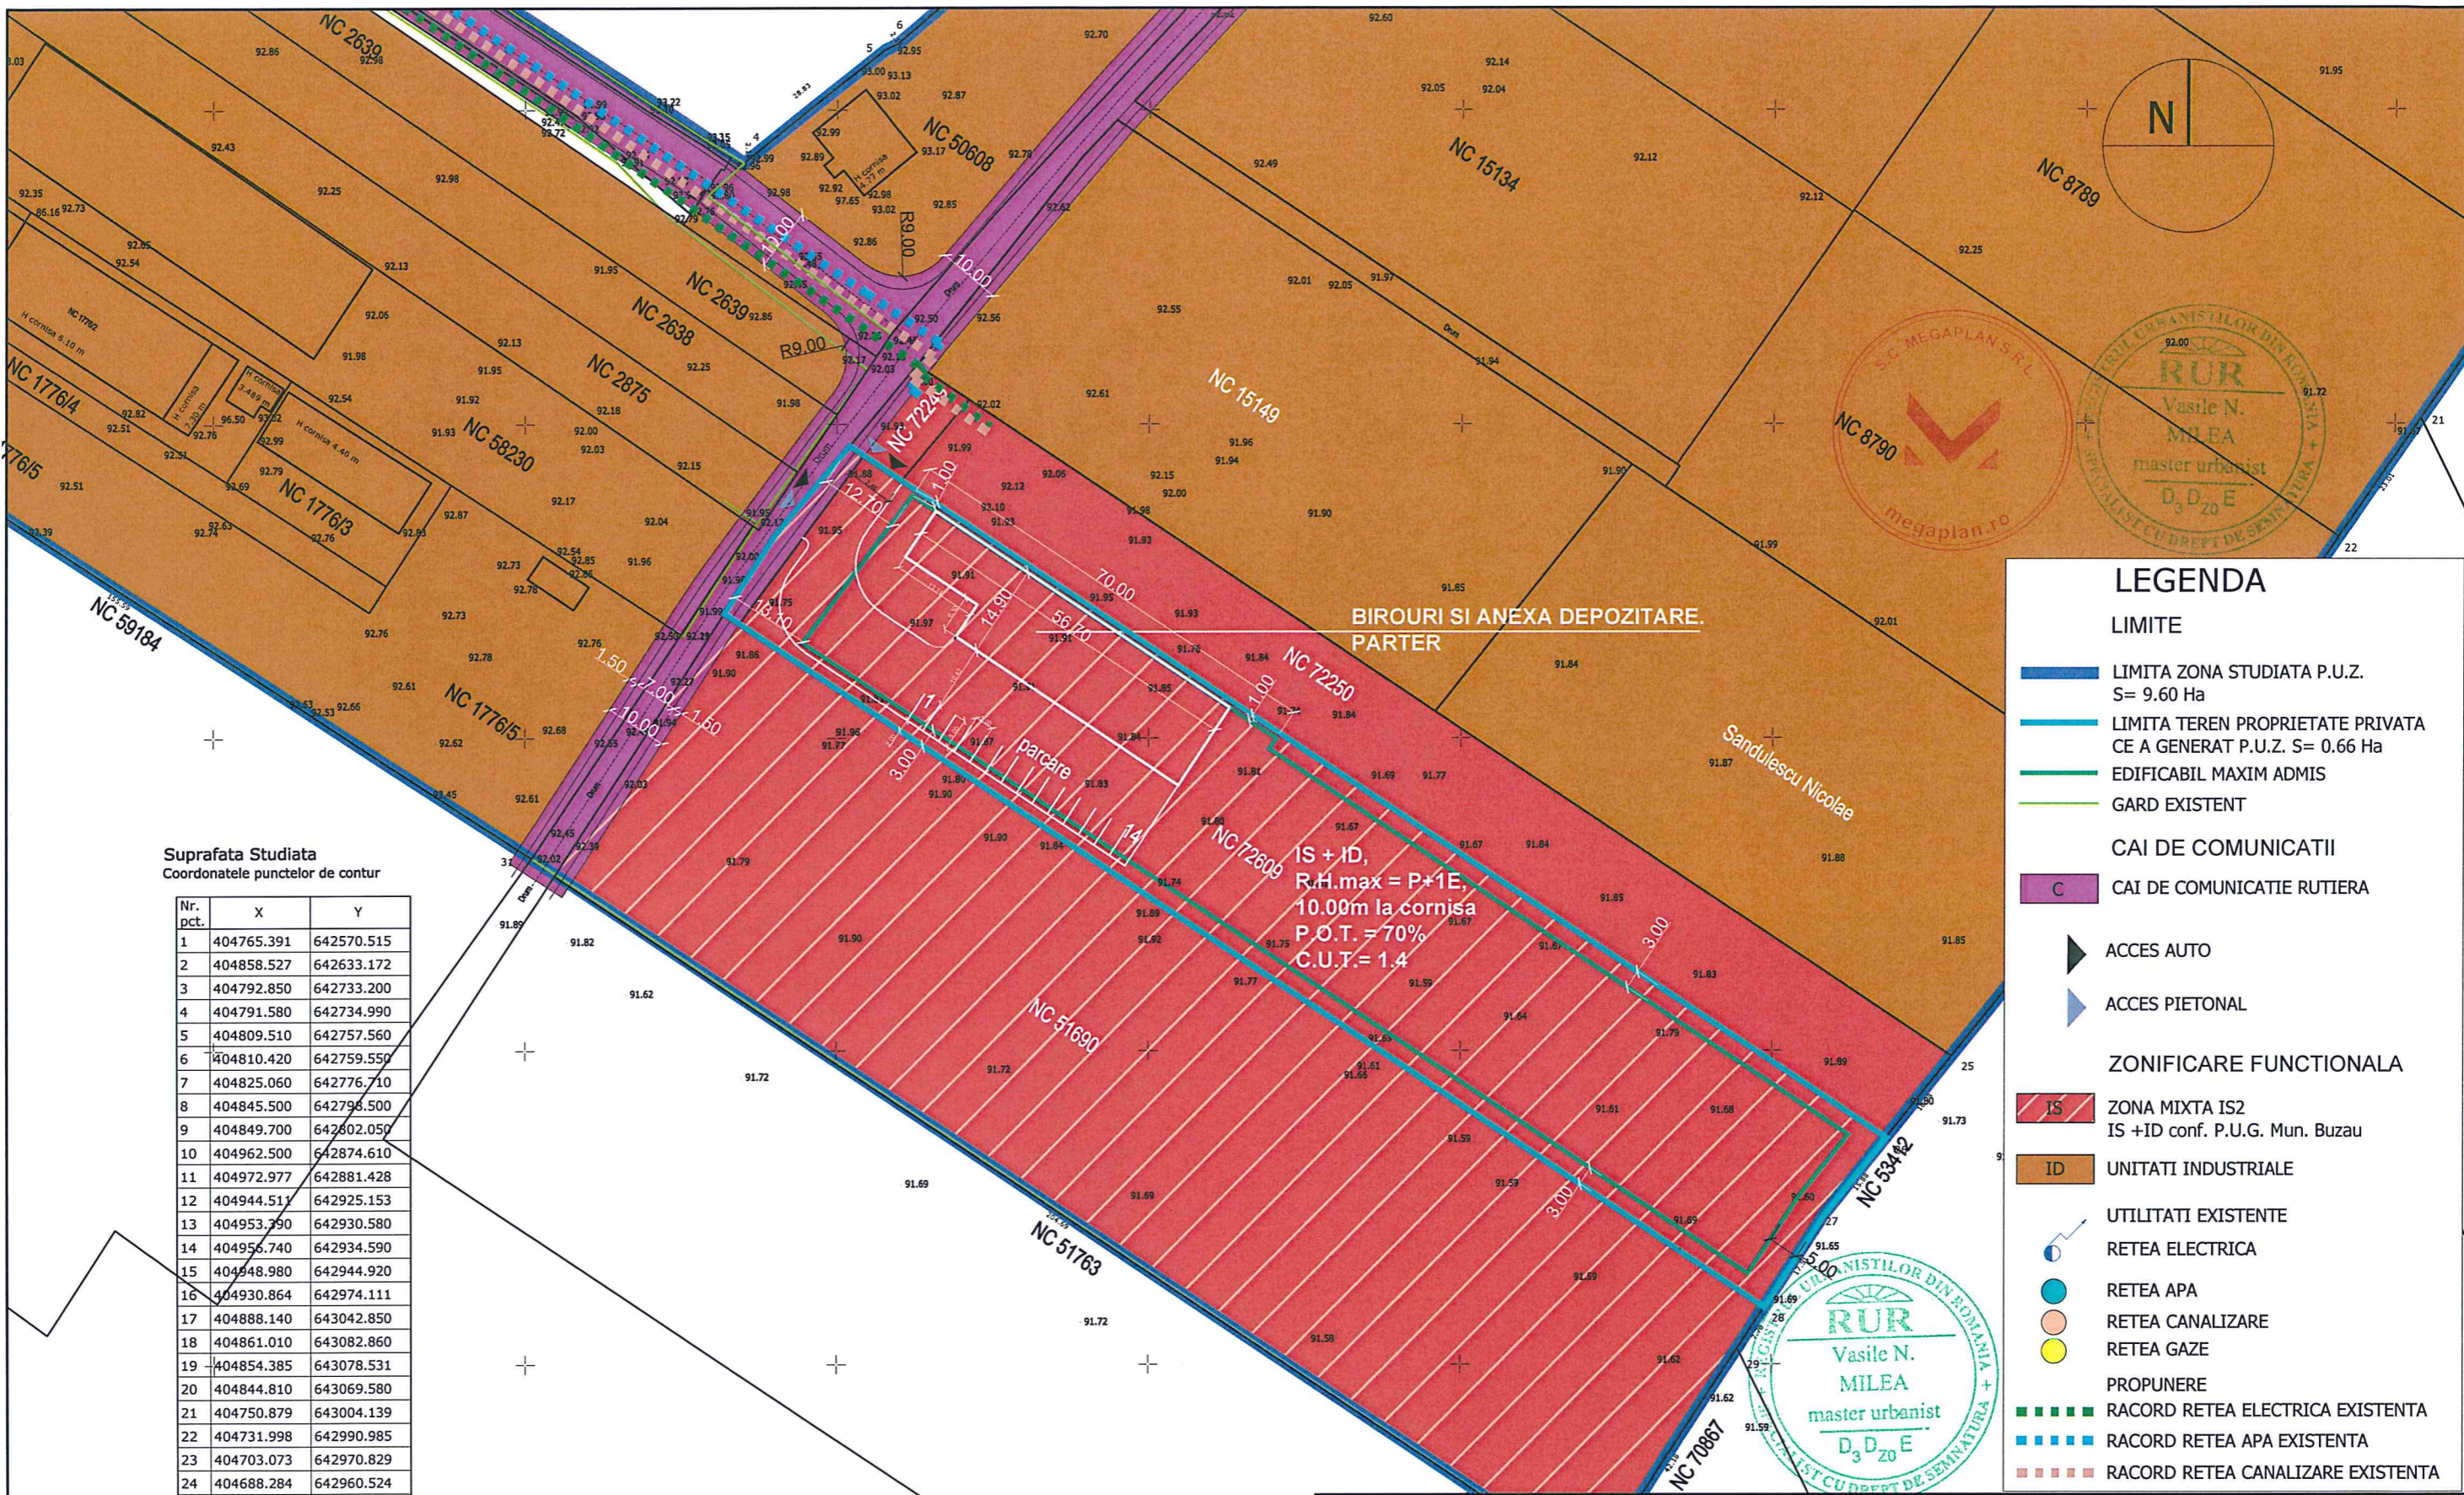

LEGENDA

- LIMITE**
- ▬ LIMITA ZONA STUDIATA P.U.Z. S= 9.60 Ha
 - ▬ LIMITA TEREN PROPRIETATE PRIVATA CE A GENERAT P.U.Z. S= 0.66 Ha
 - ▬ EDIFICABIL MAXIM ADMIS
 - ▬ GARD EXISTENT
- CAI DE COMUNICATII**
- CAI DE COMUNICATIE RUTIERA
 - ▶ ACCES AUTO
 - ▶ ACCES PIETONAL
- ZONIFICARE FUNCTIONALA**
- IS ZONA MIXTA IS2 IS +ID conf. P.U.G. Mun. Buzau
 - ID UNITATI INDUSTRIALE
- UTILITATI EXISTENTE**
- RETEA ELECTRICA
 - RETEA APA
 - RETEA CANALIZARE
 - RETEA GAZE
- PROPUNERE**
- ▬ RACORD RETEA ELECTRICA EXISTENTA
 - ▬ RACORD RETEA APA EXISTENTA
 - ▬ RACORD RETEA CANALIZARE EXISTENTA

Suprafata Studiata
Coordonatele punctelor de contur

Nr. pct.	X	Y
1	404765.391	642570.515
2	404858.527	642633.172
3	404792.850	642733.200
4	404791.580	642734.990
5	404809.510	642757.560
6	404810.420	642759.550
7	404825.060	642776.710
8	404845.500	642798.500
9	404849.700	642802.050
10	404962.500	642874.610
11	404972.977	642881.428
12	404944.517	642925.153
13	404953.790	642930.580
14	404956.740	642934.590
15	404948.980	642944.920
16	404930.864	642974.111
17	404888.140	643042.850
18	404861.010	643082.860
19	404854.385	643078.531
20	404844.810	643069.580
21	404750.879	643004.139
22	404731.998	642990.985
23	404703.073	642970.829
24	404688.284	642960.524
25	404649.108	642928.905
26	404636.048	642918.364
27	404623.690	642908.390
28	404609.052	642898.786
29	404602.543	642894.530
30	404567.269	642871.411
31	404680.820	642701.110

Suprafata = 96000 mp

PROIECTANT DE SPECIALITATE URBANISM SI AMENAJAREA TERITORIULUI

Verificator/expert	Nume	Semnatura	PLAN URBANISTIC ZONAL CONSTRUIRE SPATIU BIROURI PARTER SI ANEXA DEPOZITARE INTRAVILAN, N.C. 72609, MUN. BUZAU, JUD. BUZAU	
	S.C. MEGAPLAN S.R.L. C.U.I.33722149,J10/530/2017 0765 434 663, megaplan.ro		DATA 09.2022	BENEFICIAR: S.C. GIO TECH S.R.L.
SEF PROIECT	M. URB. VASILE MILEA		SCARA 1/500	FAZA P.U.Z.
PROIECTAT	M. URB. VASILE MILEA		PLAN DE SITUATIE CONCEPT PROPUNERI	
REDACTAT	M. URB. VASILE MILEA		PLANSA U 02	