


Plan anexa la Hotararea de Consiliul Local
Scara 1:2000

Suprafata masurata a imobilului (mp)	Adresa imobilului
92586	Mun. Buzau, T 36, P 600, 638, jud. Buzau Extravilan, Mun. Buzau, T 36, P 597-598, 600, 638, jud. Buzau

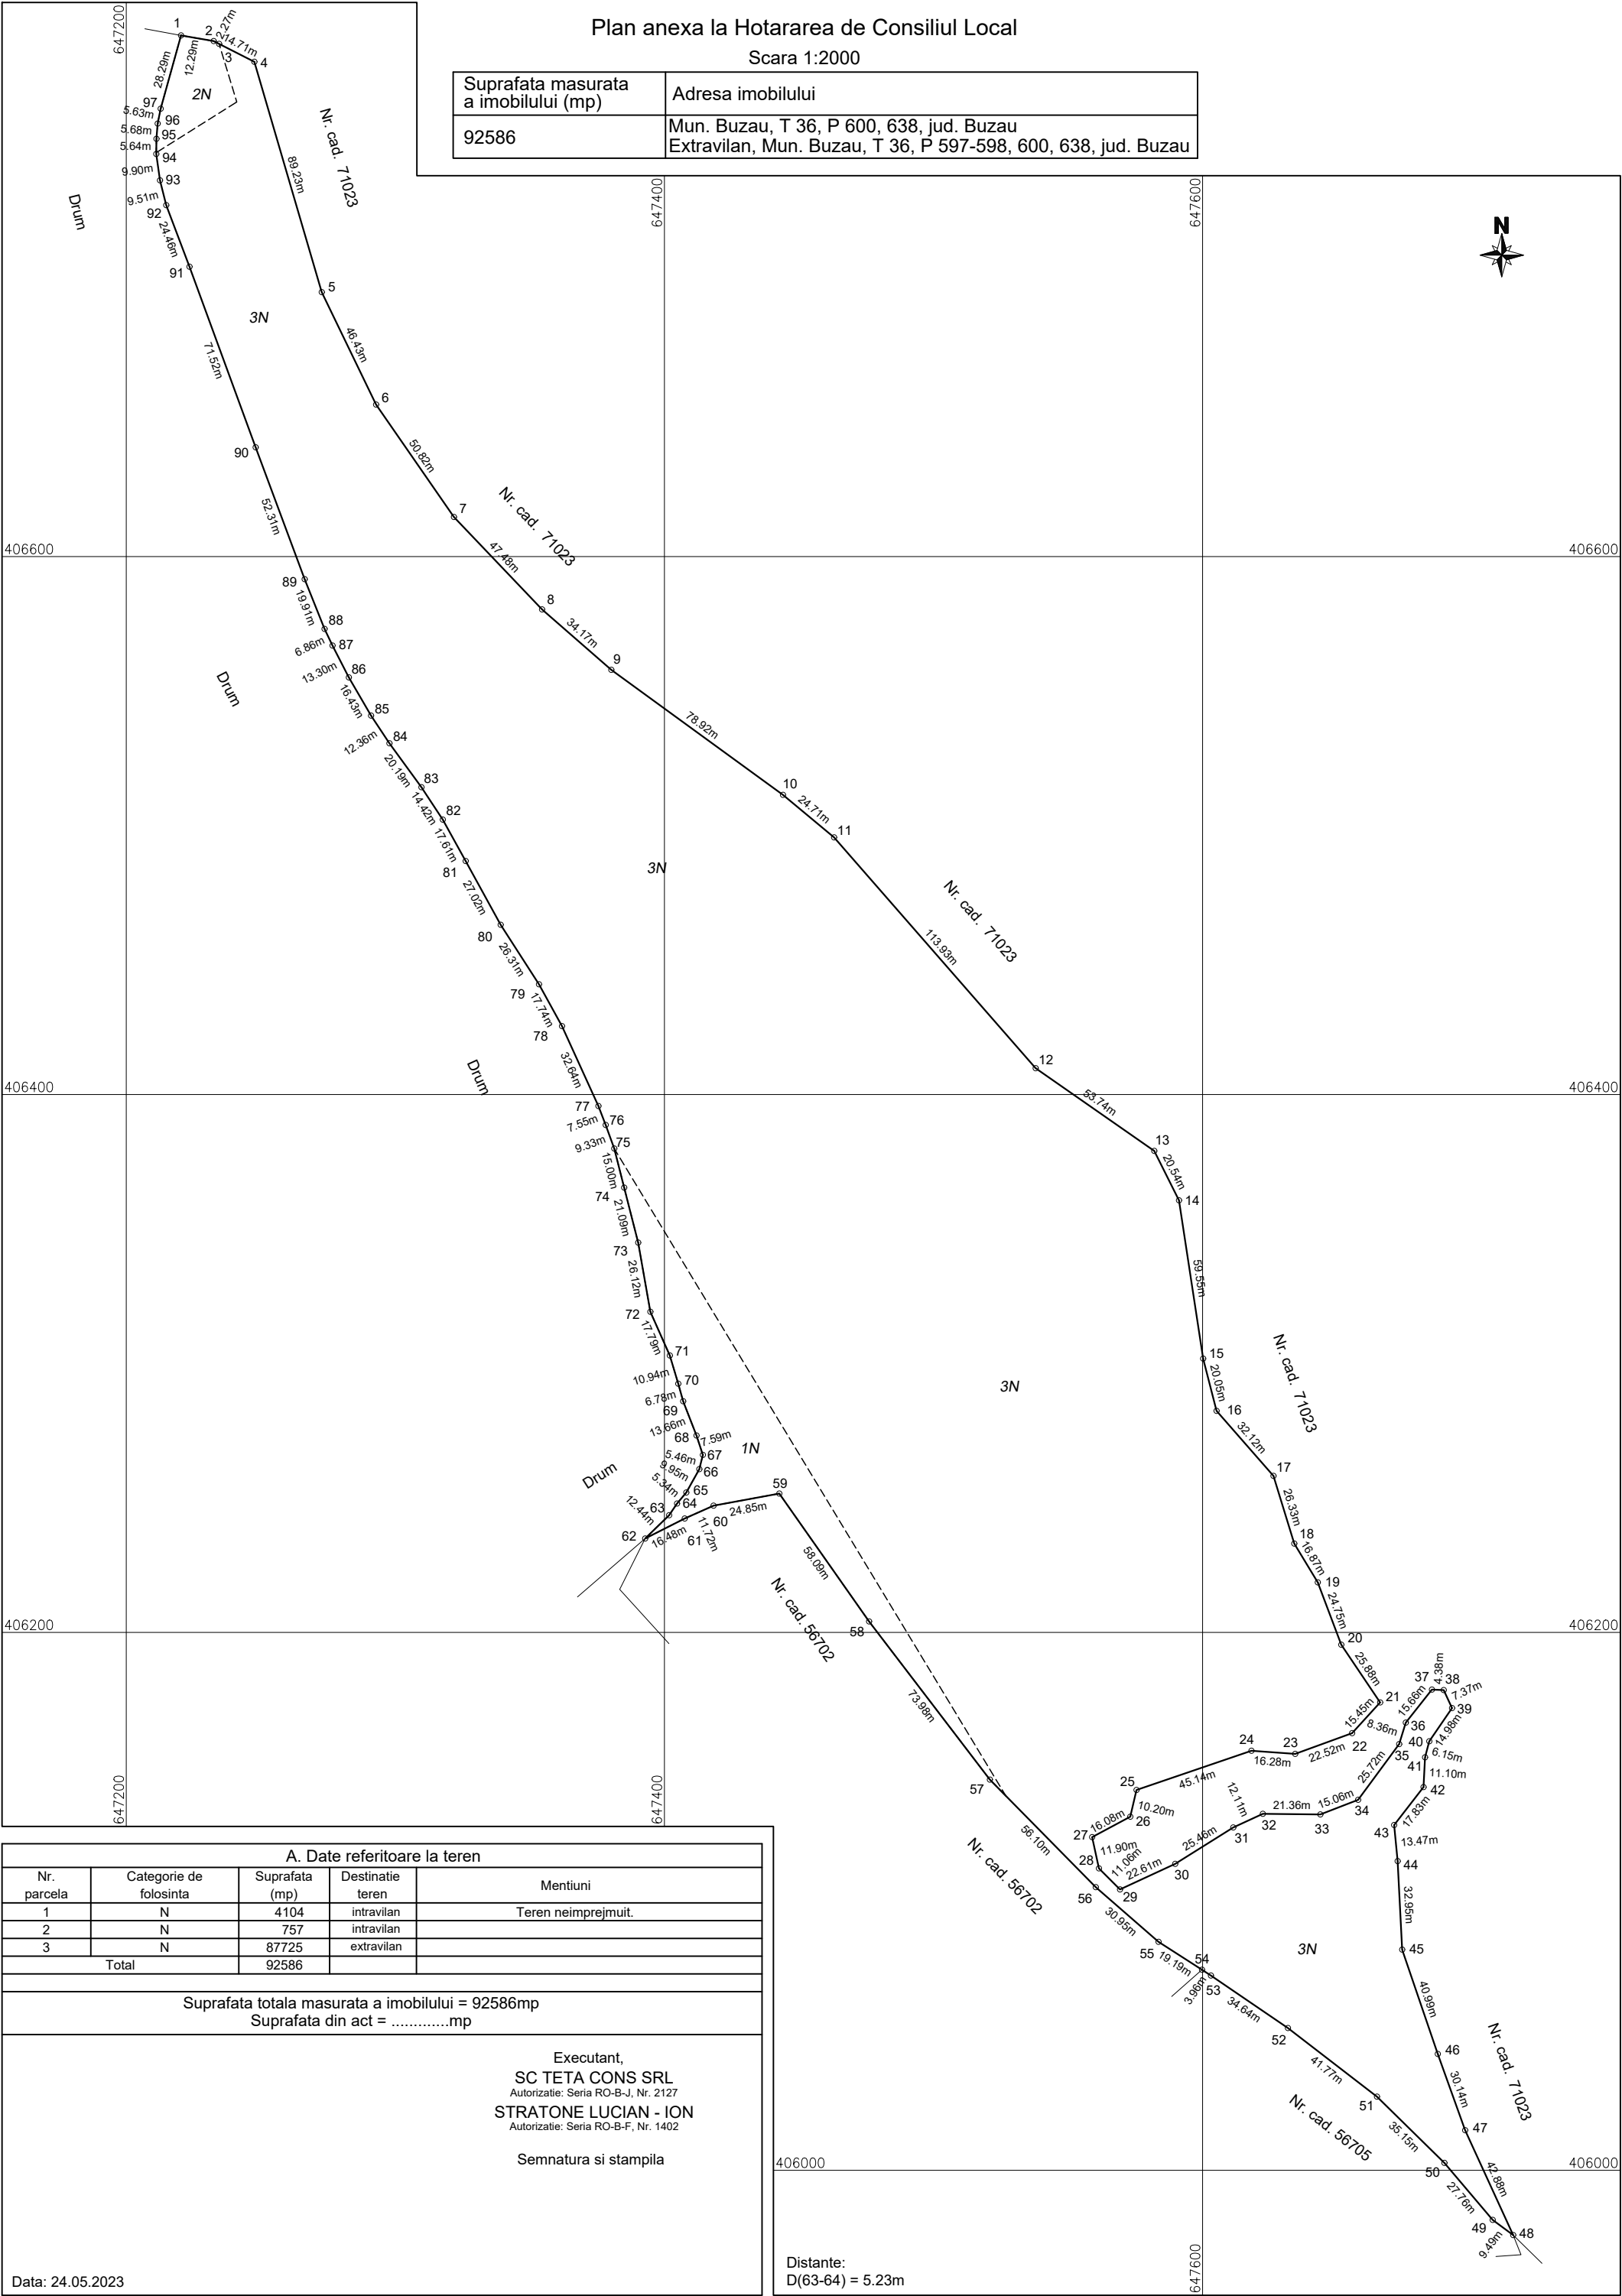

A. Date referitoare la teren				
Nr. parcela	Categorie de folosinta	Suprafata (mp)	Destinatie teren	Mentiuni
1	N	4104	intravilan	Teren neimprejmuit.
2	N	757	intravilan	
3	N	87725	extravilan	
Total		92586		
Suprafata totala masurata a imobilului = 92586mp Suprafata din act =mp				
Executant, SC TETA CONS SRL Autorizatie: Seria RO-B-J, Nr. 2127 STRATONE LUCIAN - ION Autorizatie: Seria RO-B-F, Nr. 1402 Semnatura si stampila				
Data: 24.05.2023				

Distante:
D(63-64) = 5.23m