


Plan anexa la Hotararea de Consiliul Local

Scara 1:2000

Suprafata masurata a imobilului (mp)	Adresa imobilului
63236	Extravilan, Mun. Buzau, T 56, P 914, jud. Buzau.

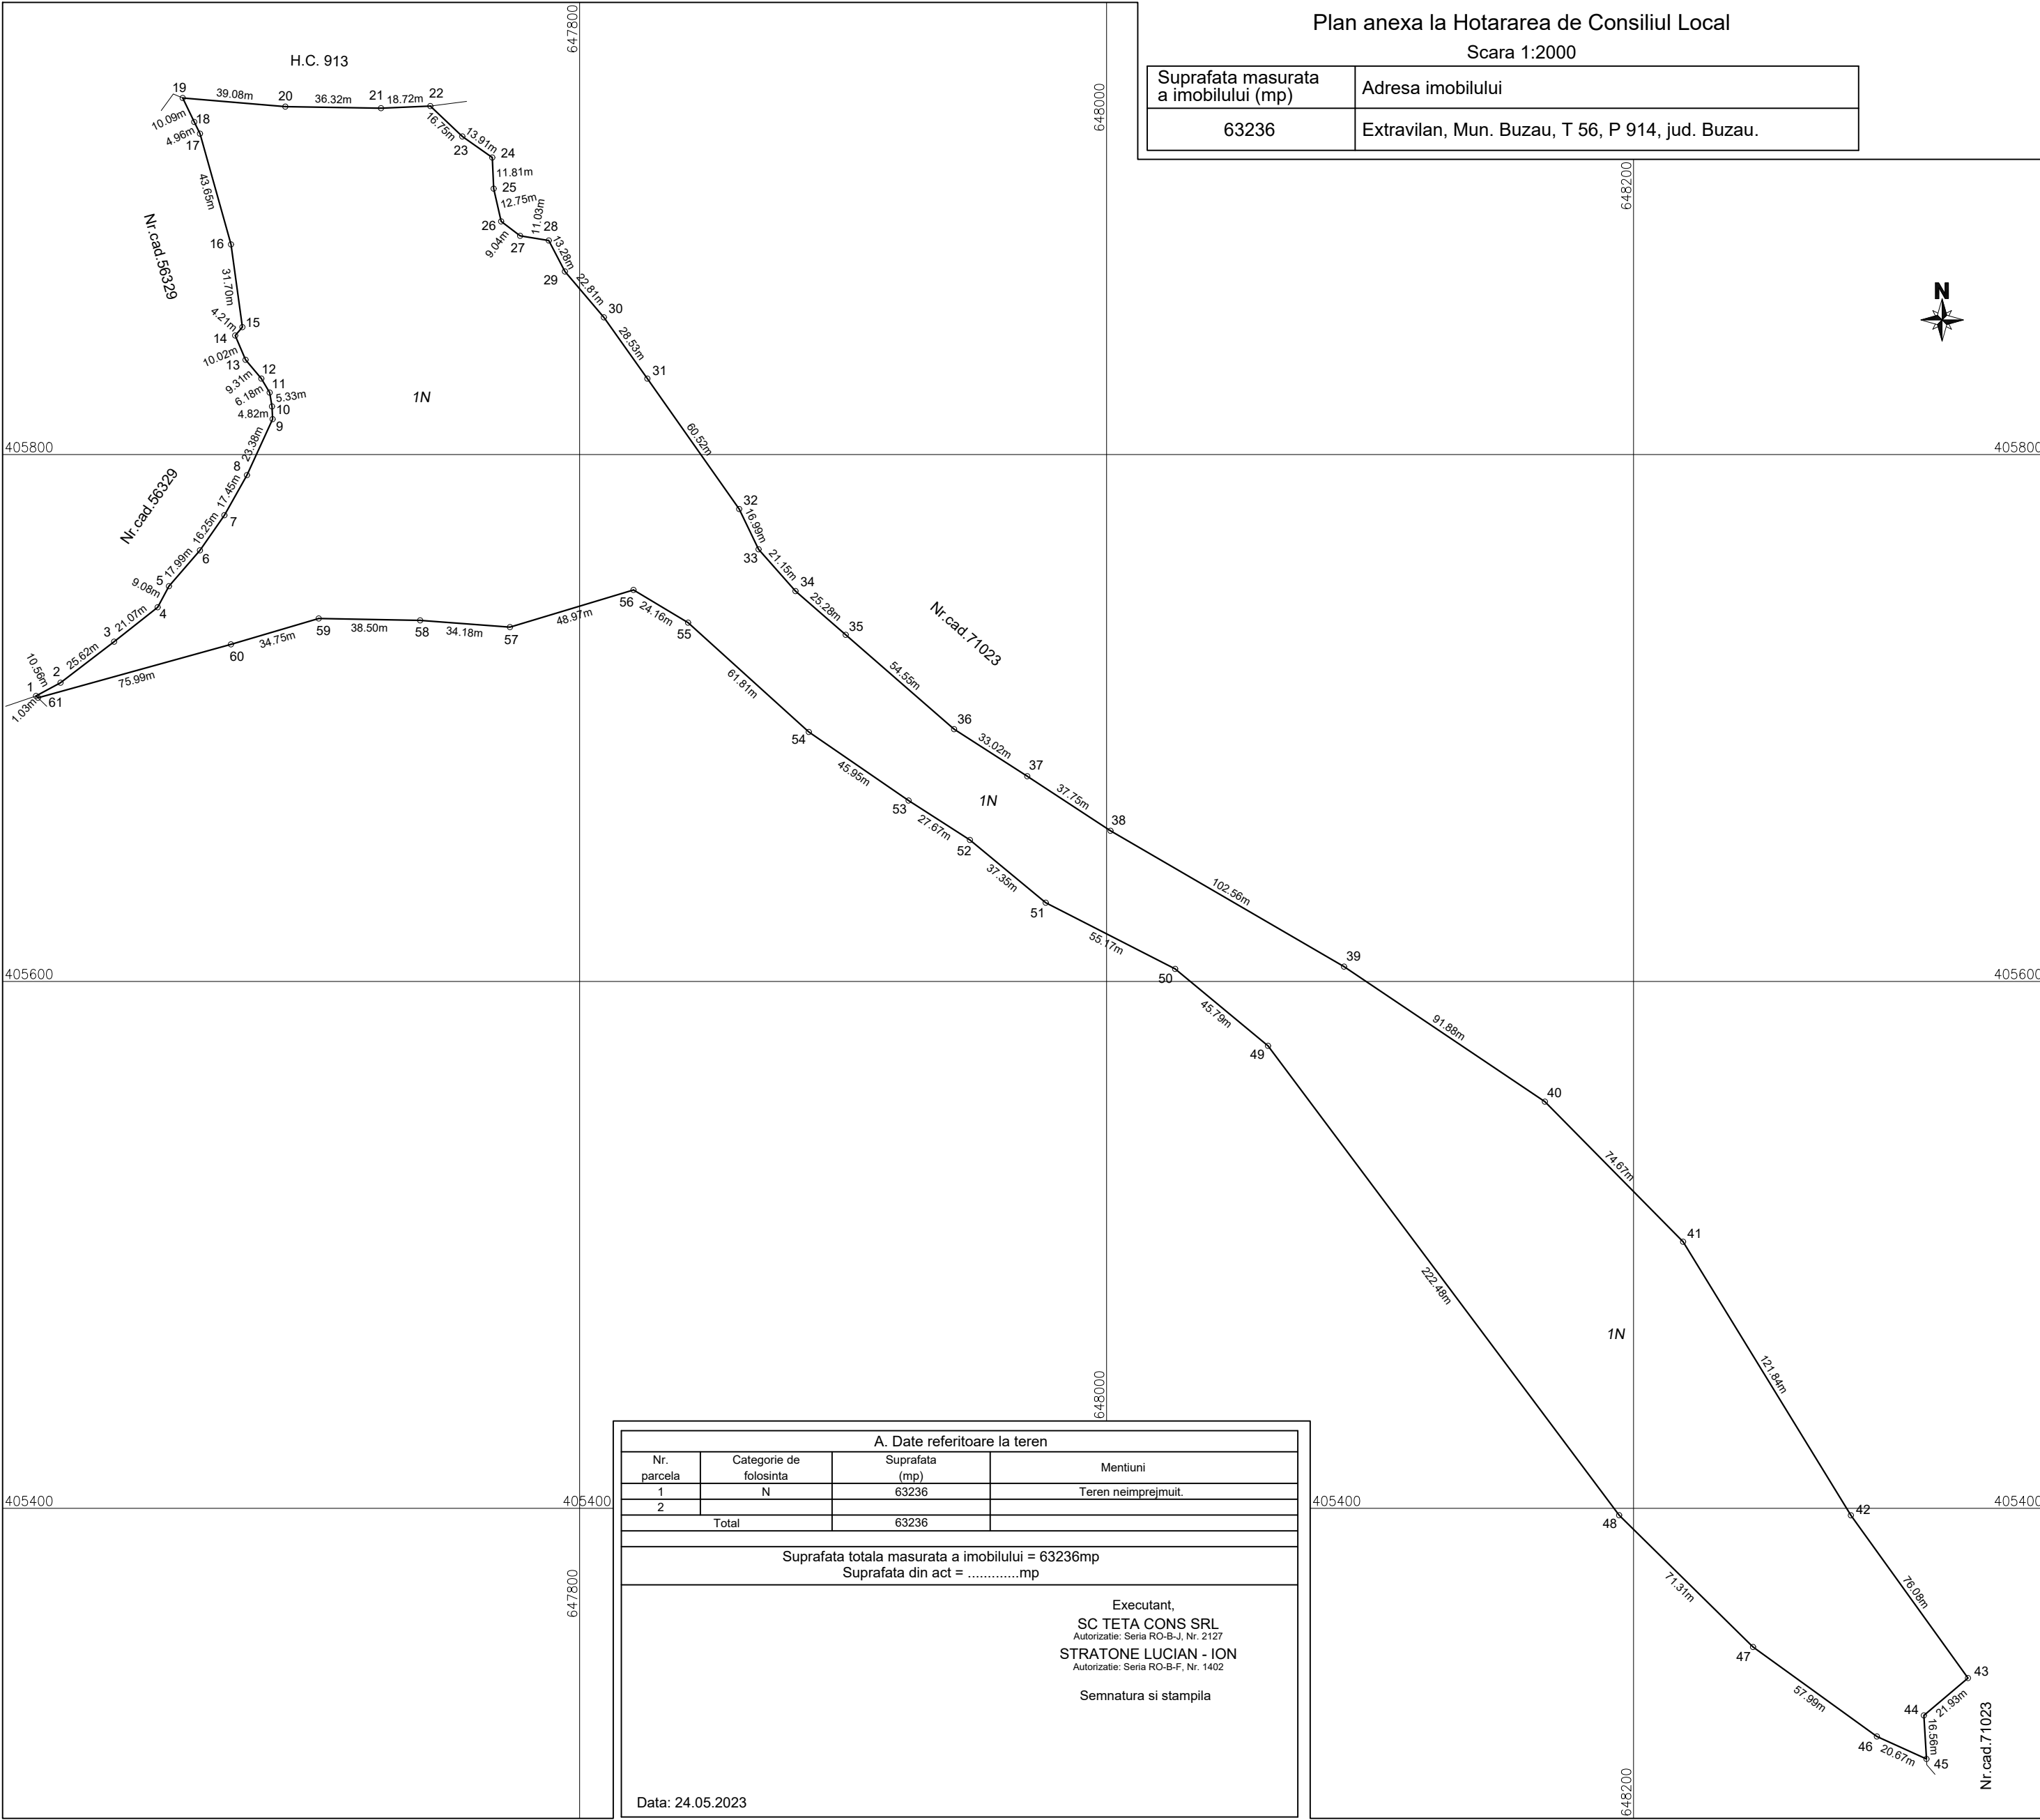

A. Date referitoare la teren			
Nr. parcela	Categorie de folosinta	Suprafata (mp)	Mentiuni
1	N	63236	Teren neimprejmuit.
2			
Total		63236	
Suprafata totala masurata a imobilului = 63236mp			
Suprafata din act =mp			
Executant, SC TETA CONS SRL Autorizatie: Seria RO-B-J, Nr. 2127 STRATONE LUCIAN - ION Autorizatie: Seria RO-B-F, Nr. 1402 Semnatura si stampila			
Data: 24.05.2023			