


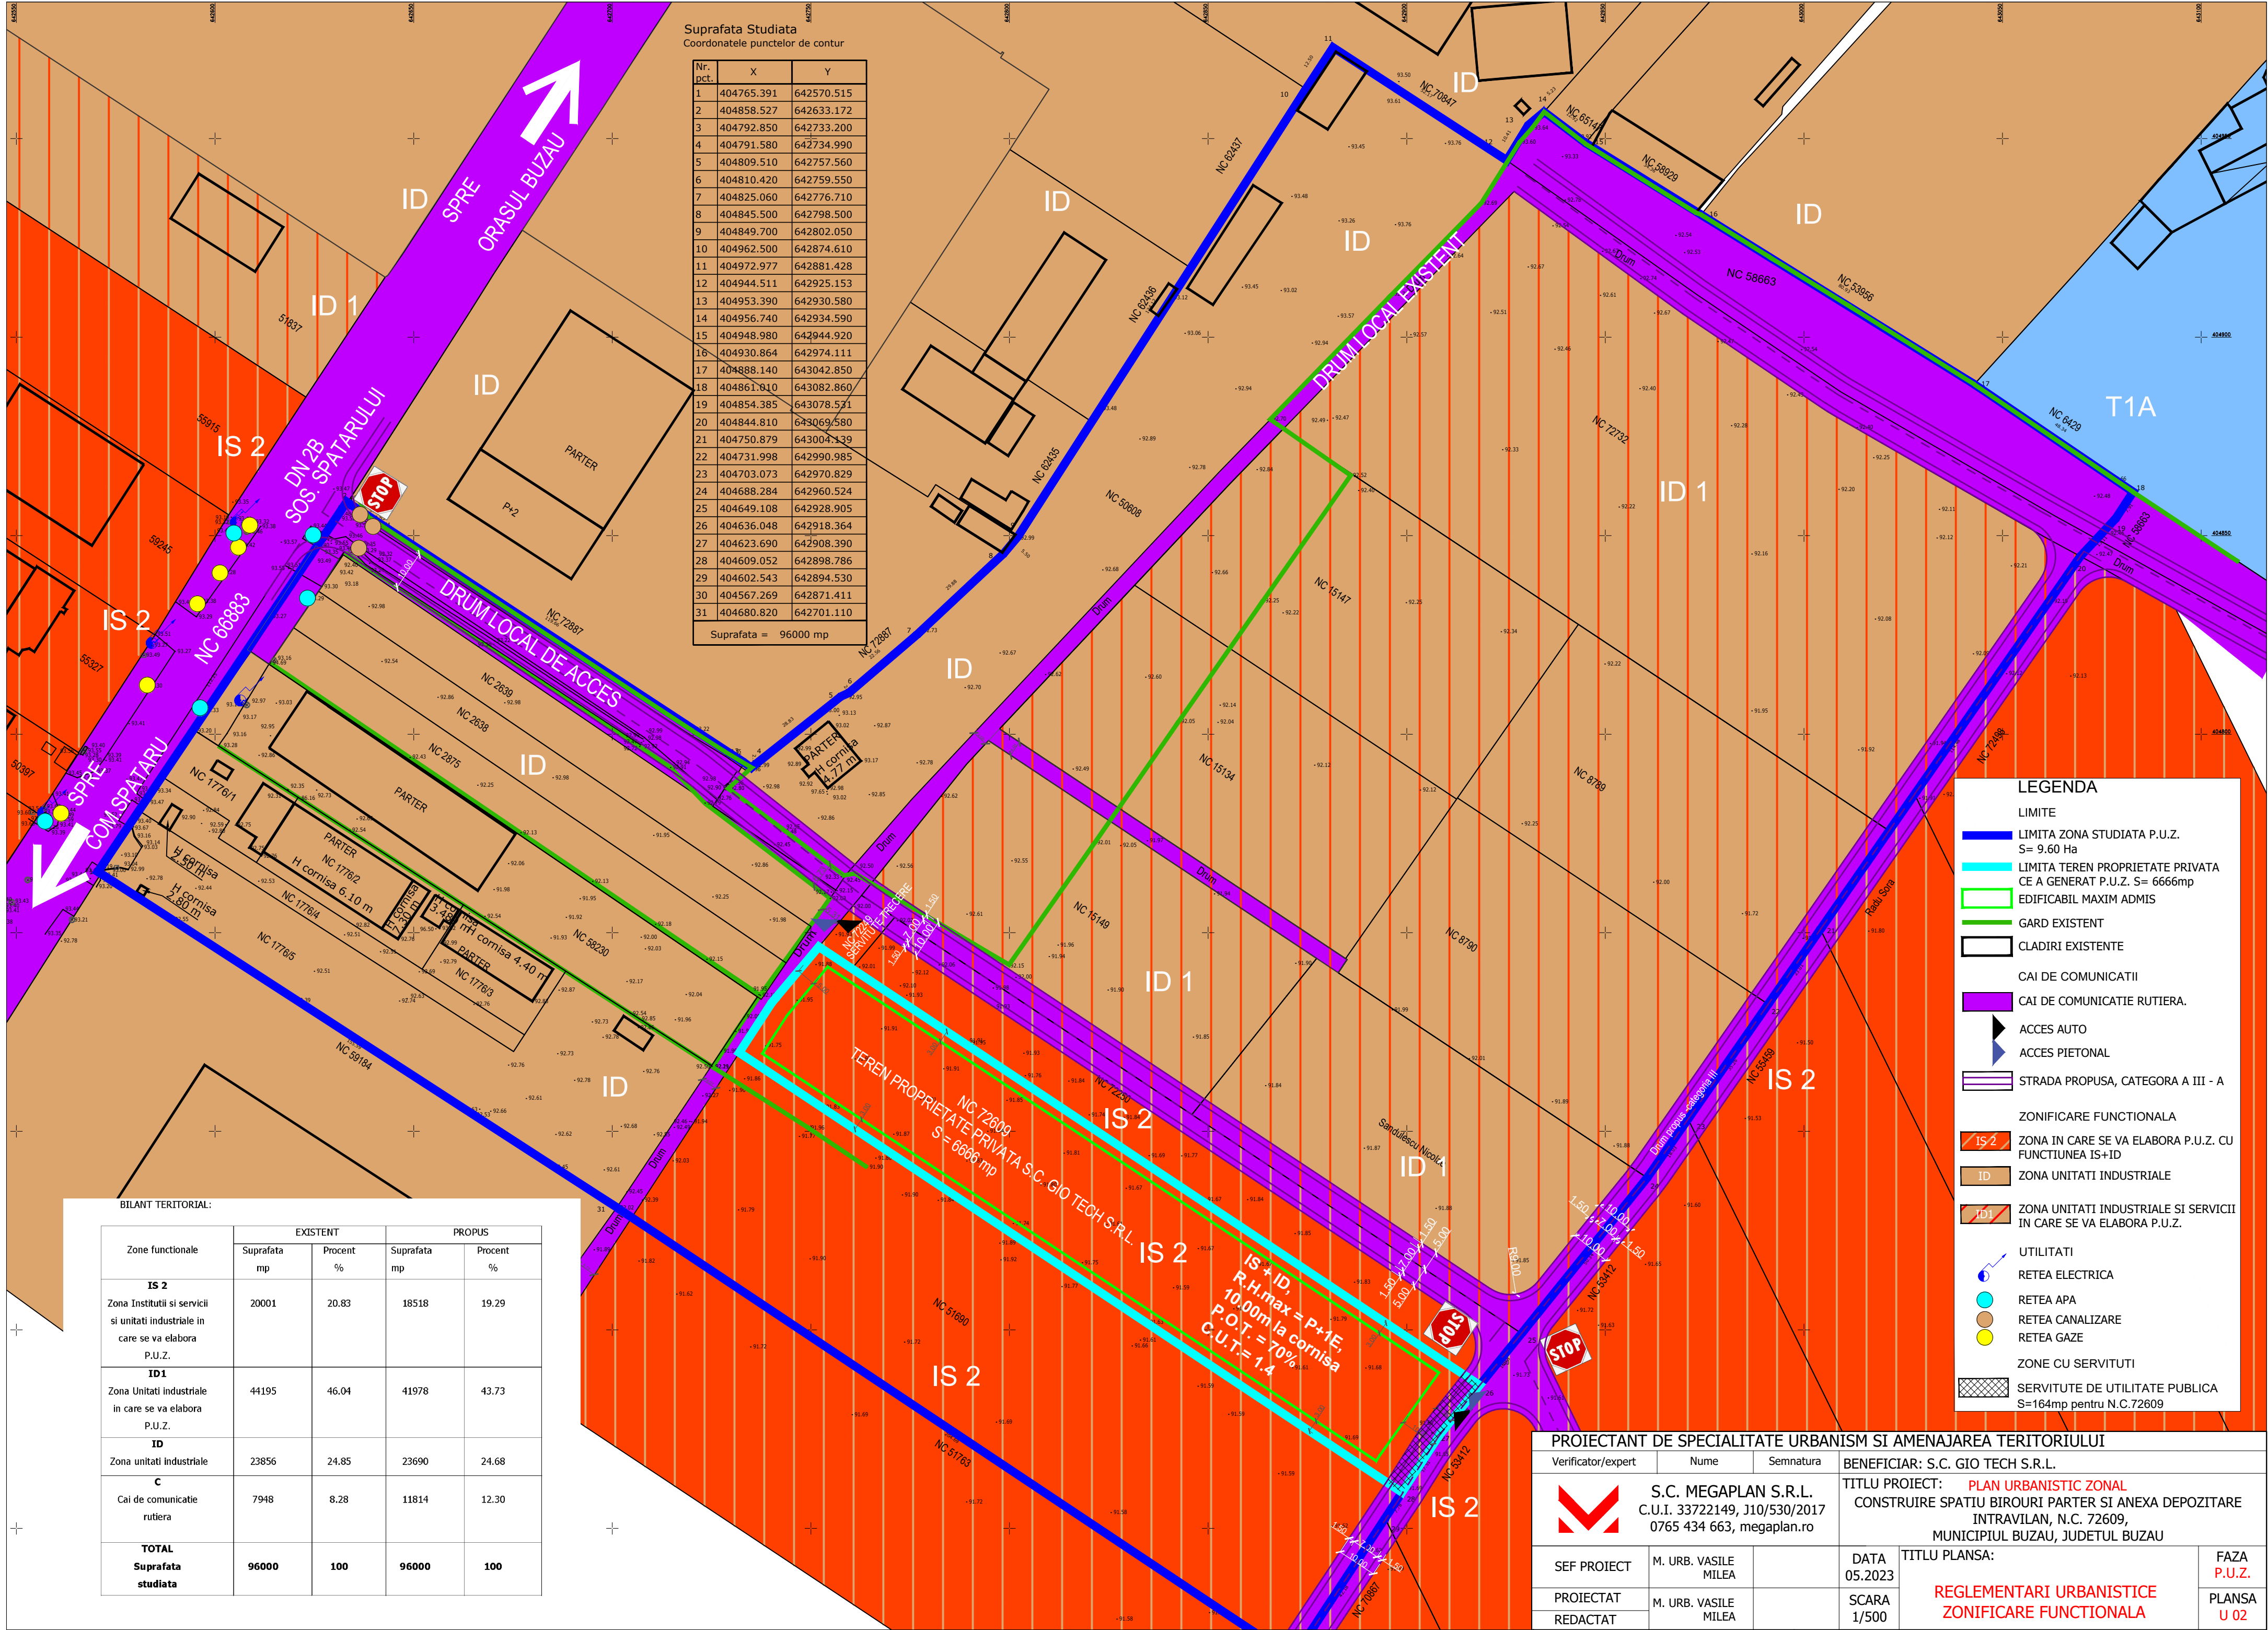

Suprafata Studiata
Coordonatele punctelor de contur

Nr. pct.	X	Y
1	404765.391	642570.515
2	404858.527	642633.172
3	404792.850	642733.200
4	404791.580	642734.990
5	404809.510	642757.560
6	404810.420	642759.550
7	404825.060	642776.710
8	404845.500	642798.500
9	404849.700	642802.050
10	404962.500	642874.610
11	404972.977	642881.428
12	404944.511	642925.153
13	404953.390	642930.580
14	404956.740	642934.590
15	404948.980	642944.920
16	404930.864	642974.111
17	404888.140	643042.850
18	404861.810	643082.860
19	404854.385	643078.531
20	404844.810	643069.580
21	404750.879	643004.139
22	404731.998	642990.985
23	404703.073	642970.829
24	404688.284	642960.524
25	404649.108	642928.905
26	404636.048	642918.364
27	404623.690	642908.390
28	404609.052	642898.786
29	404602.543	642894.530
30	404567.269	642871.411
31	404680.820	642701.110

Suprafata = 96000 mp

LEGENDA

LIMITE

LIMITA ZONA STUDIATA P.U.Z.
S= 9.60 Ha

LIMITA TEREN PROPRIETATE PRIVATA
CE A GENERAT P.U.Z. S= 6666mp

EDIFICABIL MAXIM ADMIS

GARD EXISTENT

CLADIRI EXISTENTE

CAI DE COMUNICATII

CAI DE COMUNICATIE RUTIERA.

ACCES AUTO

ACCES PIETONAL

STRADA PROPUSE, CATEGORIA A III - A

ZONIFICARE FUNCTIONALA

IS 2

IS 2
ZONA IN CARE SE VA ELABORA P.U.Z. CU
FUNCTIUNEA IS+ID

ID

ID
ZONA UNITATI INDUSTRIALE

ID1

ID1
ZONA UNITATI INDUSTRIALE SI SERVICII
IN CARE SE VA ELABORA P.U.Z.

UTILITATI

RETEA ELECTRICA

RETEA APA

RETEA CANALIZARE

RETEA GAZE

ZONE CU SERVICIUTI

SERVITUTE DE UTILITATE PUBLICA
S=164mp pentru N.C.72609

PROIECTANT DE SPECIALITATE URBANISM SI AMENAJAREA TERITORIULUI				BENEFICIAR: S.C. GIO TECH S.R.L.	
Verificator/expert	Nume	Semnatura		TITLU PROIECT: PLAN URBANISTIC ZONAL CONSTRUIRE SPATIU BIROURI PARTER SI ANEXA DEPOZITARE INTRAVILAN, N.C. 72609, MUNICIPIUL BUZAU, JUDETUL BUZAU	
	S.C. MEGAPLAN S.R.L. C.U.I. 33722149, J10/530/2017 0765 434 663, megaplan.ro				
SEF PROIECT	M. URB. VASILE MILEA		DATA 05.2023	TITLU PLANSA:	FAZA P.U.Z.
PROIECTAT	M. URB. VASILE MILEA		SCARA 1/500	REGLEMENTARI URBANISTICE ZONIFICARE FUNCTIONALA	PLANSA U 02
REDACTAT					