


PLAN URBANISTIC DE DETALIU

-DENUMIRE PROIECT : CONSTRUIRE SEDIU FIRMA SI SPATIU COMERCIAL VINZARE ON
LINE PIESE AUTO IN Municipiul Buzau, strada TRANSILVANIEI nr.226,cu NR.CAD. 68668
-BENEFICIAR :S.C. AD AUTO TOTAL SRL, din BUCURESTI, SECTOR 6,str.TINCANI nr.8, bloc
Z18,sc.A,ap.66, etaj 10

4/5 OBIECTIVE DE UTILITATE PUBLICA

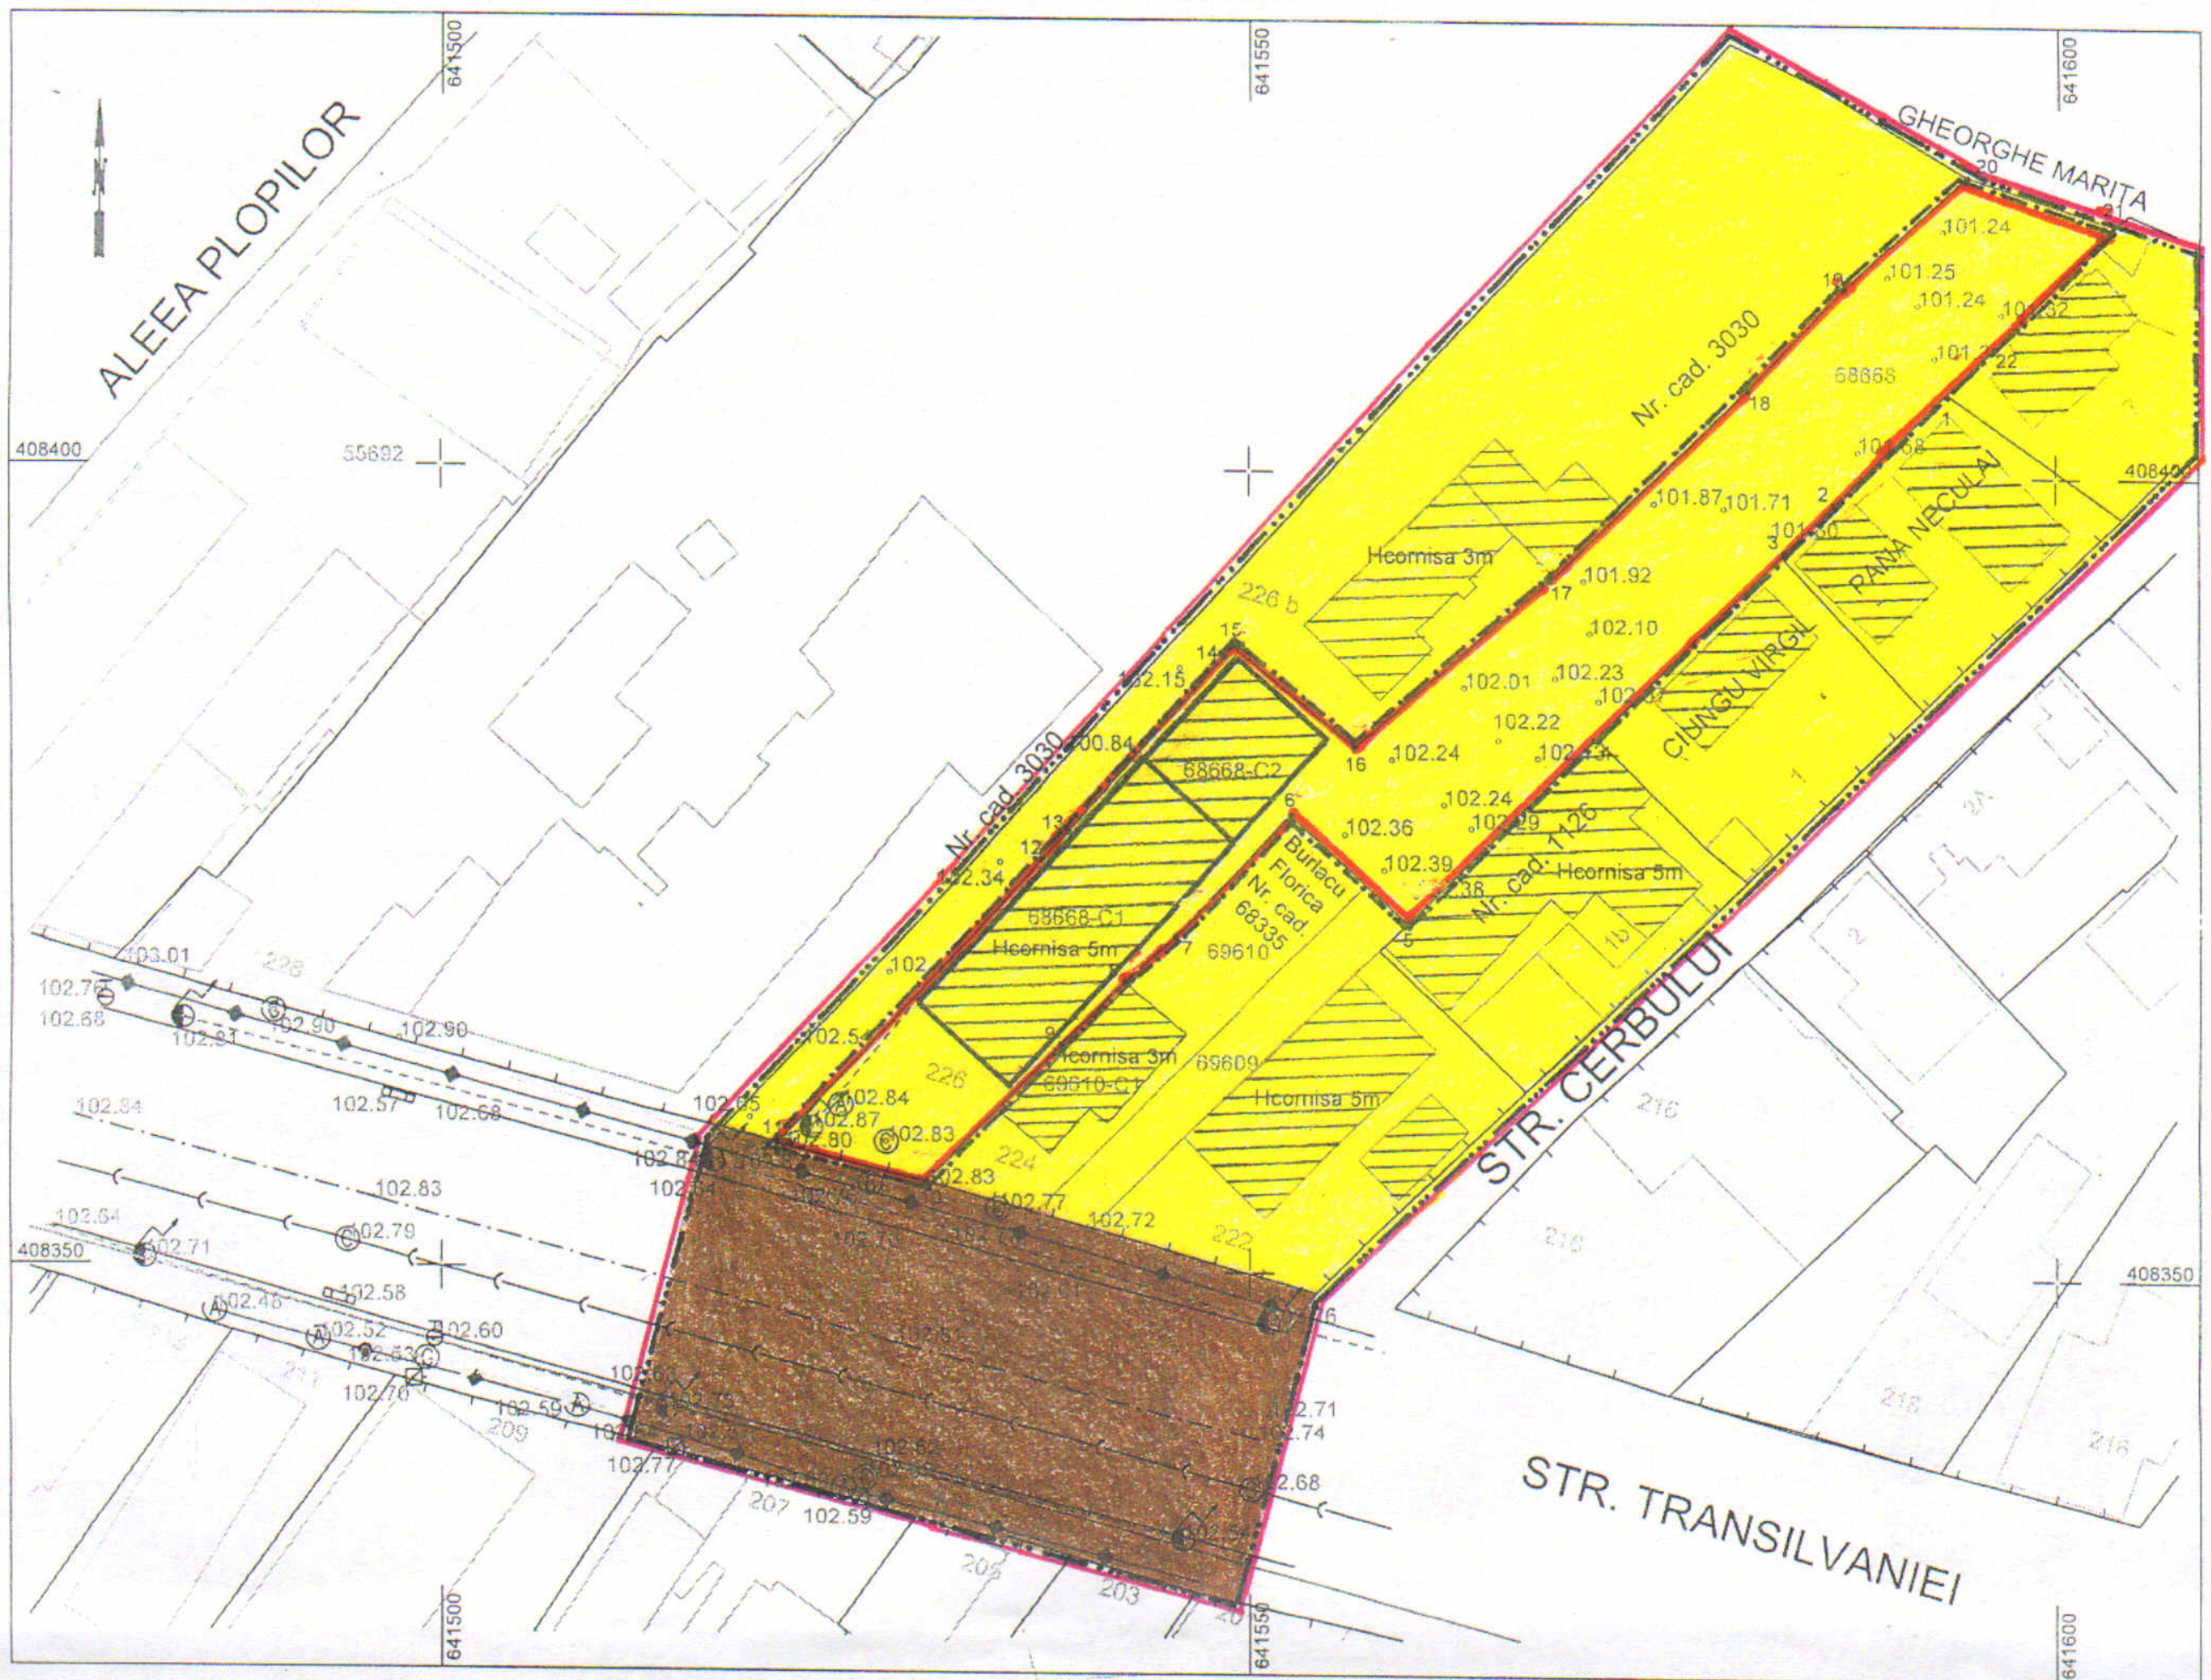

Digitally signed by
ȘERBAN
CONSTANTIN
Date: 2021.07.19
19:03:40 +03'00'

LEGENDA

- LIMITA STUDIATA P.U.D.
- LIMITA DE PROPRIETATE S.C. AD AUTO TOTAL SRL
- PROPRIETATE PUBLICA DE INTERES LOCAL- CLM BZ
- PROPRIETATE PRIVATA PERSOANE FIZICE SI JURIDICE

Prezentul document recepționat
este valabil însoțit de procesul verbal de recepție
nr. 1859 DIN 20.08.2021.

8	641542.17	408368.224	5.57
9	641538.254	408364.264	12.07
10	641529.953	408355.506	9.50
11	641520.736	408357.800	24.36
12	641537.074	408375.863	2.30
13	641538.694	408377.488	14.68
14	641548.484	408388.427	.88
15	641548.992	408389.141	9.83
16	641556.495	408382.795	16.13
17	641568.638	408393.406	16.96
18	641580.801	408405.225	8.76
19	641586.751	408411.648	10.48
20	641594.332	408418.890	9.70
21	641603.533	408415.814	10.71
22	641596.181	408408.025	5.20

Suprafata totala S=909mp



LEGENDA

- copac
- camin canalizare
- camin gaze
- camin apa
- contor gaze
- hidrant apa
- rigola
- stîlp electric beton
- stîlp electric lemn
- 68668 - numar cadastral proprietate
- 57 - numar stradal proprietate
- gard lemn
- gard beton
- conducta gaze subterana
- canalizare
- conducta apa subterana

Mihai-
Liviu
Dumitru

Digitally signed
by Mihai-Liviu
Dumitru
Date: 2021.08.20
09:10:40 +03'00'



Expert	Nume	Semnatura	Cerinta	Referat/expertiza - nr./data	
BIROU INDIVIDUAL DE ARHITECTURA	CIMPEANU I.			Beneficiar: S.C. AD AUTO TOTAL SRL	Pr. Nr.379
POMPILIU FĂNEL I.					
AUT. NR. 25/2007					
C.I.F. 21026933					
Buzau					
Proiectant	Nume	Semnatura	scara:	Titlu Proiect: SEDIU FIRMA SI SPATIU	Faza:P.U.D
Sef proiect:	ArhCampeanu		1/500	COMERCIAL VINZARE ON,LINE PIESE AUTO	
Proiectat:	ArhCampeanu		data:	Titlu Plansa: OBIECTIVE DE UTILITATE	Plansa
Desenat:	ArhCampeanu		2022	PUBLICA	nr.4/5