


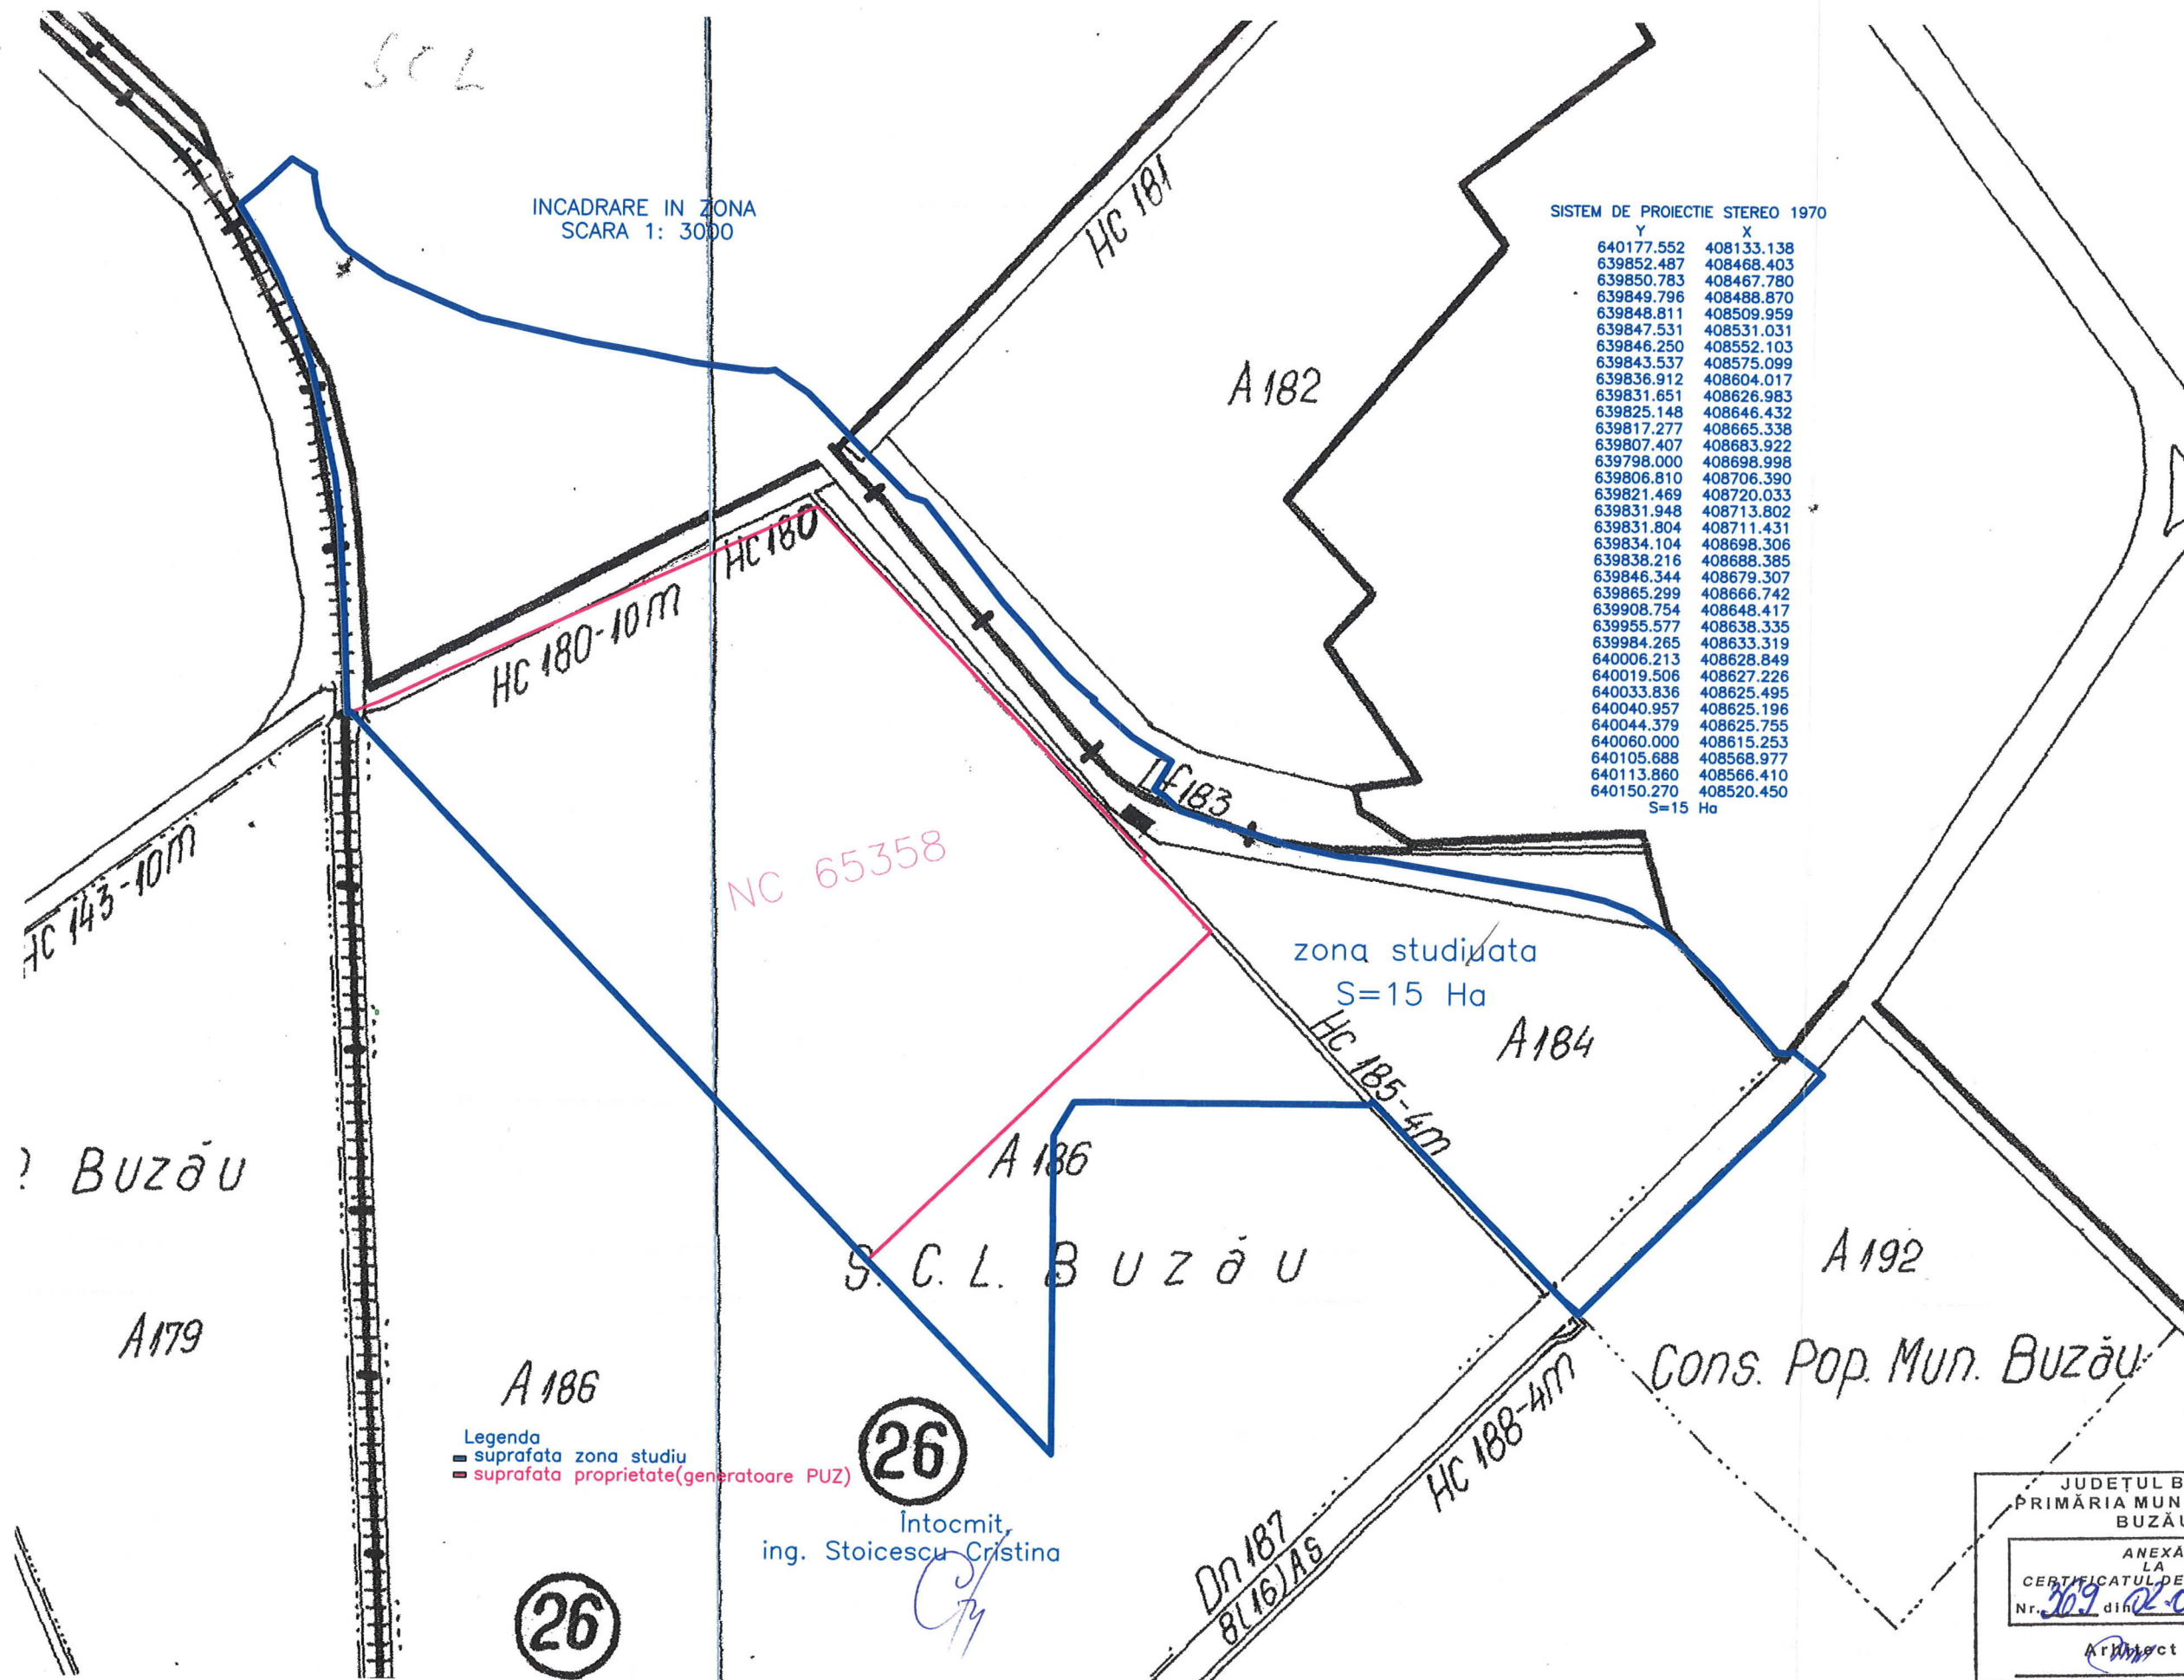

SISTEM DE PROIECTIE STEREO 1970

Y	X
640177.552	408133.138
639852.487	408468.403
639850.783	408467.780
639849.796	408488.870
639848.811	408509.959
639847.531	408531.031
639846.250	408552.103
639843.537	408575.099
639836.912	408604.017
639831.651	408626.983
639825.148	408646.432
639817.277	408665.338
639807.407	408683.922
639798.000	408698.998
639806.810	408706.390
639821.469	408720.033
639831.948	408713.802
639831.804	408711.431
639834.104	408698.306
639838.216	408688.385
639846.344	408679.307
639865.299	408666.742
639908.754	408648.417
639955.577	408638.335
639984.265	408633.319
640006.213	408628.849
640019.506	408627.226
640033.836	408625.495
640040.957	408625.196
640044.379	408625.755
640060.000	408615.253
640105.688	408568.977
640113.860	408566.410
640150.270	408520.450

S=15 Ha

JUDEȚUL BUZĂU
PRIMĂRIA MUNICIPIULUI
BUZĂU

ANEXA
LA
CERTIFICATUL DE URBANISM
Nr. 369 din 20.08.22

Arhitect șef,