

PUZ / A4/7.

REGLEMENTARI URBANE - PROPUNERE MOBILARE URBANA

SCARA 1 : 500

SUPRAFATA ZONA STUDIATA = 3246 m²


LEGENDA

LIMITA ZONA STUDIATA	
LIMITA PROPRIETATE	
L1c - SUBZONA LOCUINTELOR COLECTIVE MEDII CU MAXIM P+3 - P+4 NIVELURI	
M1 - SUBZONA MIXTA CU LOCUINTE INDIVIDUALE SI CUPLATE MICI CU MAXIM P+2 NIVELURI	
ZONA PENTRU CAI DE COMUNICATIE RUTIERA SI CONSTRUCTII AFERENTE	
CONSTRUCTII PROPUSE - LOCUINTE	
CIRCULATII CAROSABILE DE INCINTA , PARCAJE	
PAVIMENTE PIETONALE DE INCINTA	
SPATII VERZI AMENAJATE	

SUPRAFATA TEREN PROPRIETATE = 457 m²
P.O.T. MAX. PROPUIS 30 %
C.U.T. MAX. PROPUIS 1,00

BILANT TERITORIAL PROPUIS PENTRU TERENUL CE A GENERAT PUZ Nr. Cad. 56832

ZONE FUNCTIONALE	PROPUIS	
	m ²	%
1 CONSTRUCTII PROPUSE	129	28,2
2 CIRCULATII CAROSABILE DE INCINTA , PARCAJE	106	23,2
3 PAVIMENTE PIETONALE DE INCINTA	84	18,4
4 SPATII VERZI AMENAJATE	138	30,2
TOTAL	457	100,0

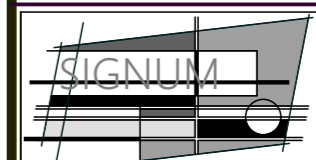


B - DUL UNIRII / BL. C2 / APT. 14
TEL. 0238.414896
GSM 0722777315
NR. REG. COM. J10722/06.12.2002
COD U.I.F. 15070306

SEF PROIECT	ARH. DANIEL POPA
PROIECTAT	ARH. DANIEL POPA
DESENAT	ARH. DANIEL POPA

OBIECTIV : PUZ - CONSTRUCTIE SI DOTARE CABINET MEDICAL PENTRU SERVICII SPECIALIZATE - REGIM P+1
AMPLASAMENT : MUN. BUZAU / STR. CRIZANTEMELOR NR.2 / JUD. BUZAU
BENEFICIAR : DIABMON MAR LIFE SRL

DATA	SCARA	PROIECT NR. S 111.24 / PUZ	FAZA :
NOV 2024	1 / 500	REGLEMENTARI - PROPUNERE MOBILARE URBANA	P.U.Z. PL. NR. A 4

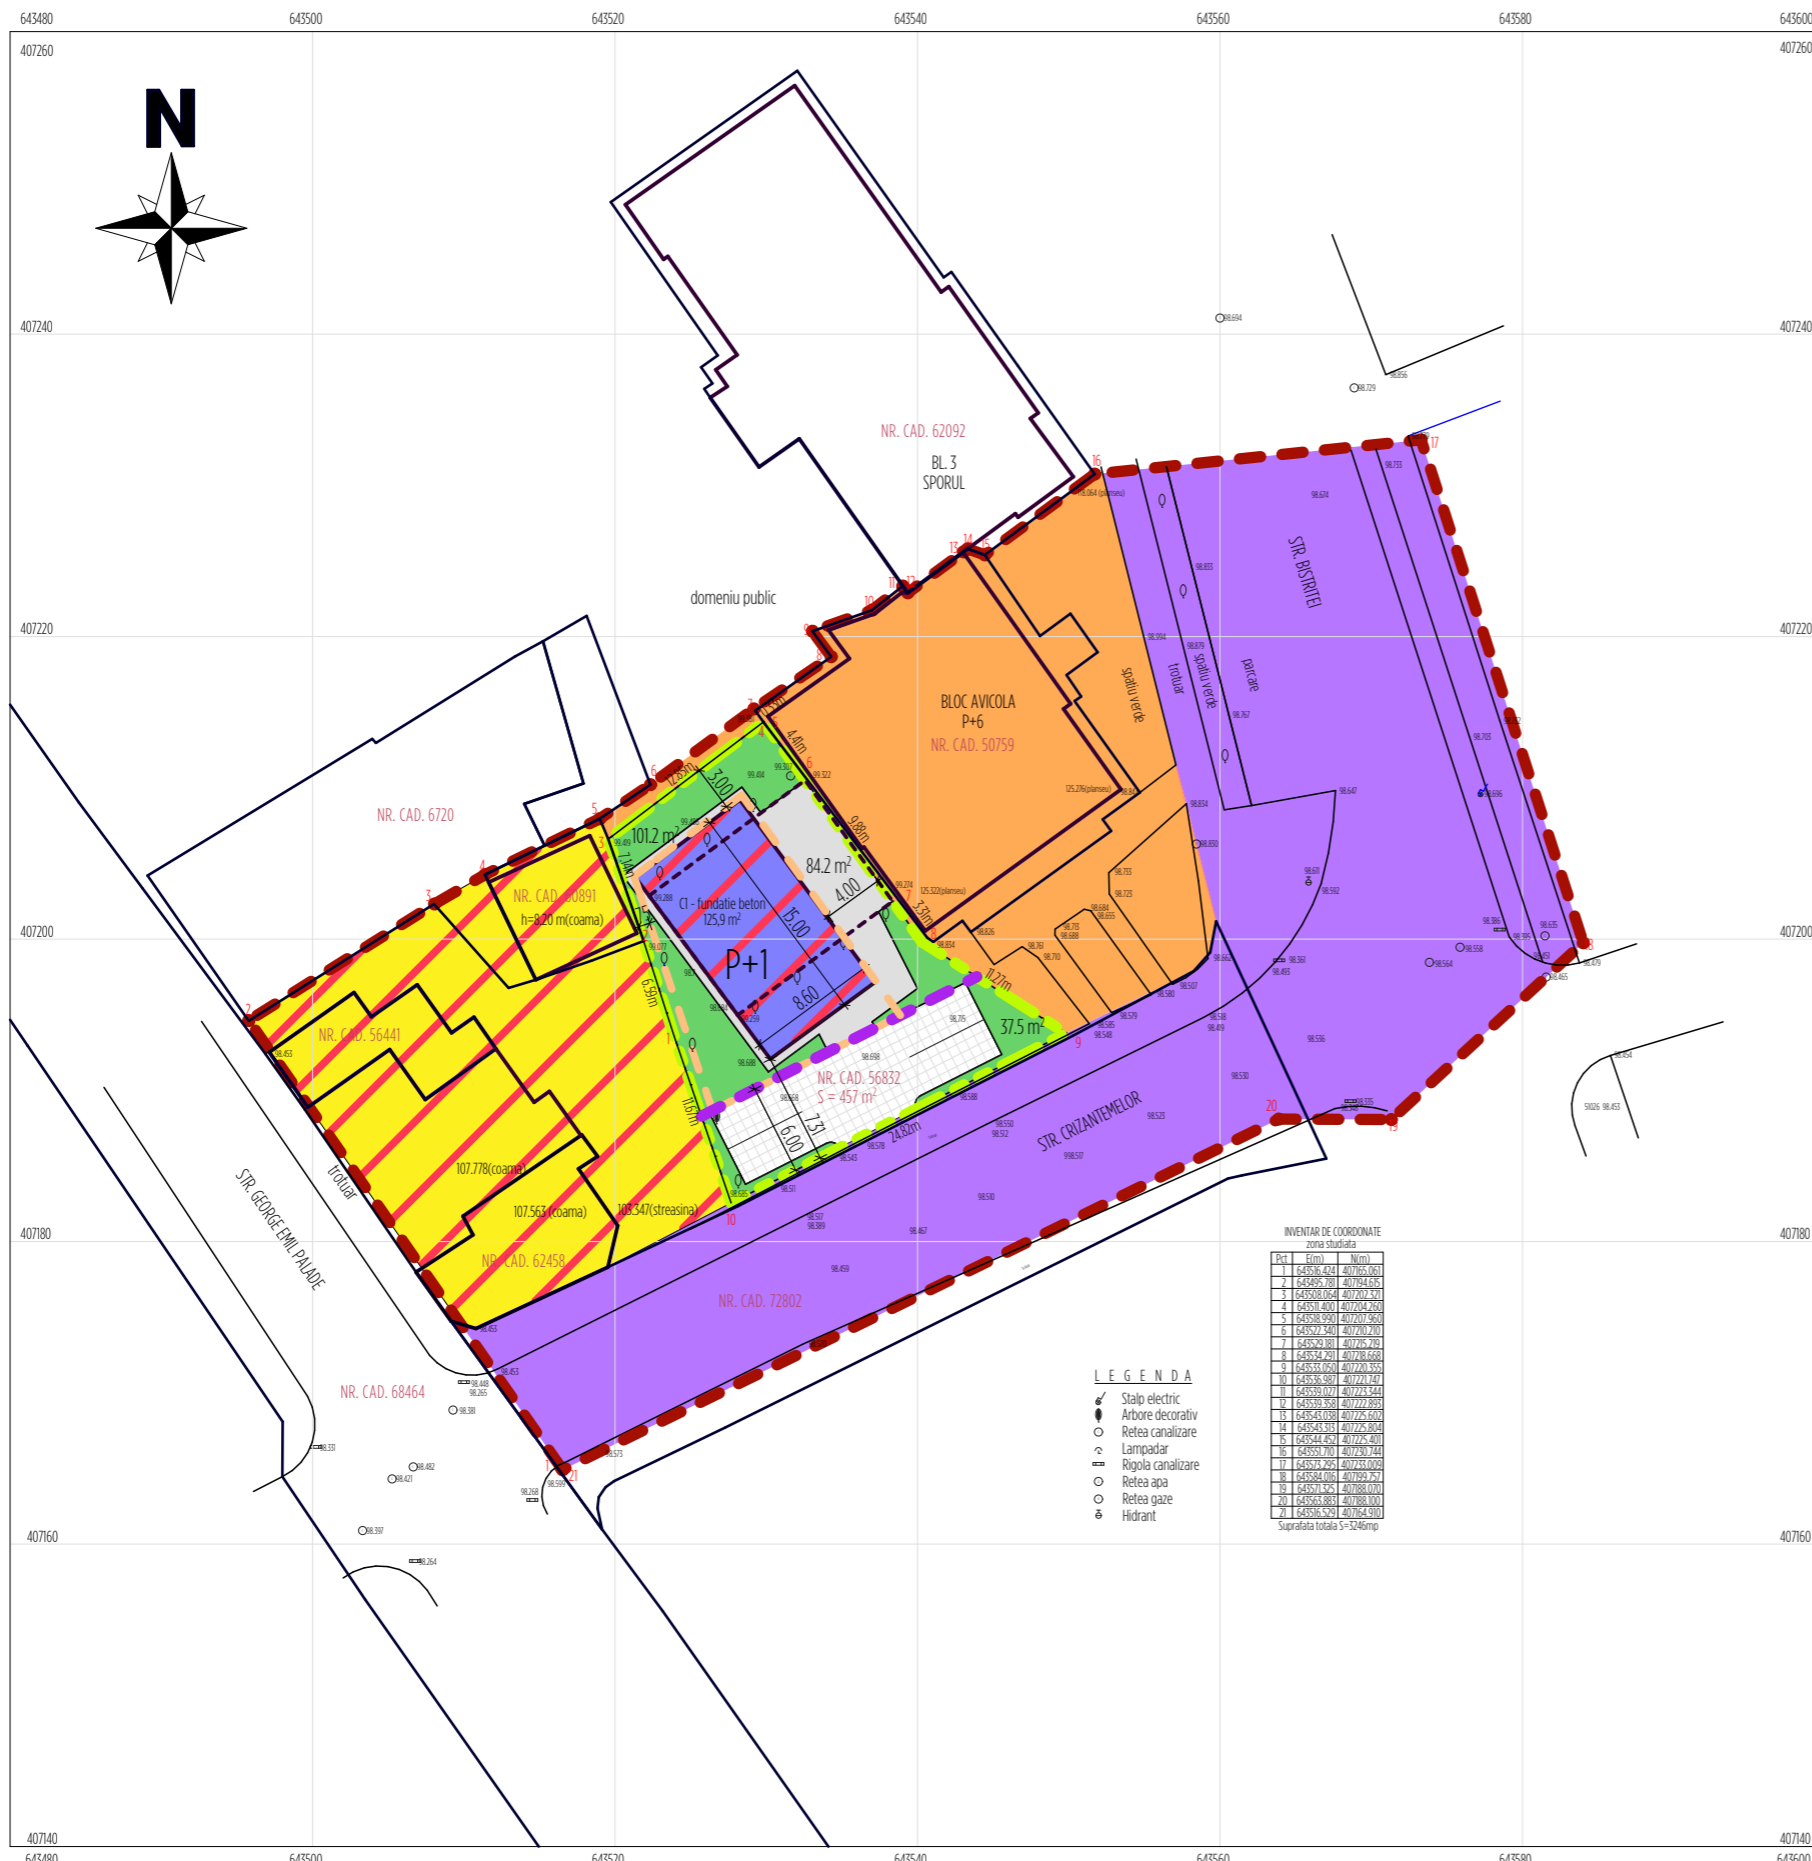

INVENTAR DE COORDONATE
zona studiata

Prt	Form	Nim

Suprafata totala S=3246mp

LEGENDA

- Stalp electric
- Arbore decorativ
- Rețea canalizare
- Lampadar
- Rețea apă
- Rețea gaze
- Hidrant

RETRAGERE CONSTRUCTII FATA DE ALINIAMENT	
EDIFICABIL (CONTUR CONSTRUIBIL)	